

Electrical Layout Plan - General Notes


1. This electrical layout plan has been prepared in full compliance with all updated codes, regulations, and standards applicable in Dubai, AEU.
2. The design strictly adheres to the regulations of the Dubai Electricity and Water Authority (DEWA), incorporating the latest guidelines from the DEWA Electrical Regulations - 2020 Edition.
3. All installations and wiring systems follow the rules set forth by the UAE Fire and Life Safety Code of Practice (2021 Edition).
4. The plan complies with the requirements of the Emirates Authority for Standardization and Metrology (ESMA), ensuring the use of approved electrical components and equipment.
5. Proper circuit protection, load balancing, and earthing systems have been incorporated as per the latest IEC standards adopted in the UAE.
6. Electrical components, distribution boards, and cabling systems are selected based on DEWA-approved product lists and installation guidelines.
7. The layout includes detailed provisions for emergency power systems, grounding, and lightning protection as per Dubai Civil Defence and DEWA regulations.
8. Lighting and power layouts have been verified for voltage drop, diversity factor, and maximum demand calculation in accordance with DEWA and international norms.
9. All load schedules, single-line diagrams (SLDs), and panel board configurations are developed according to Dubai Municipality and DEWA requirements.
10. The plan has been reviewed and coordinated with architectural, HVAC, and plumbing layouts to ensure complete integration and avoid service conflicts.

Dubai, AEU Product Approval Codes Followed:

DEWA Approved Electrical Products List (2024 Revision)

ESMA Certified Equipment Registry

Dubai Civil Defence Approved Life Safety Equipment List

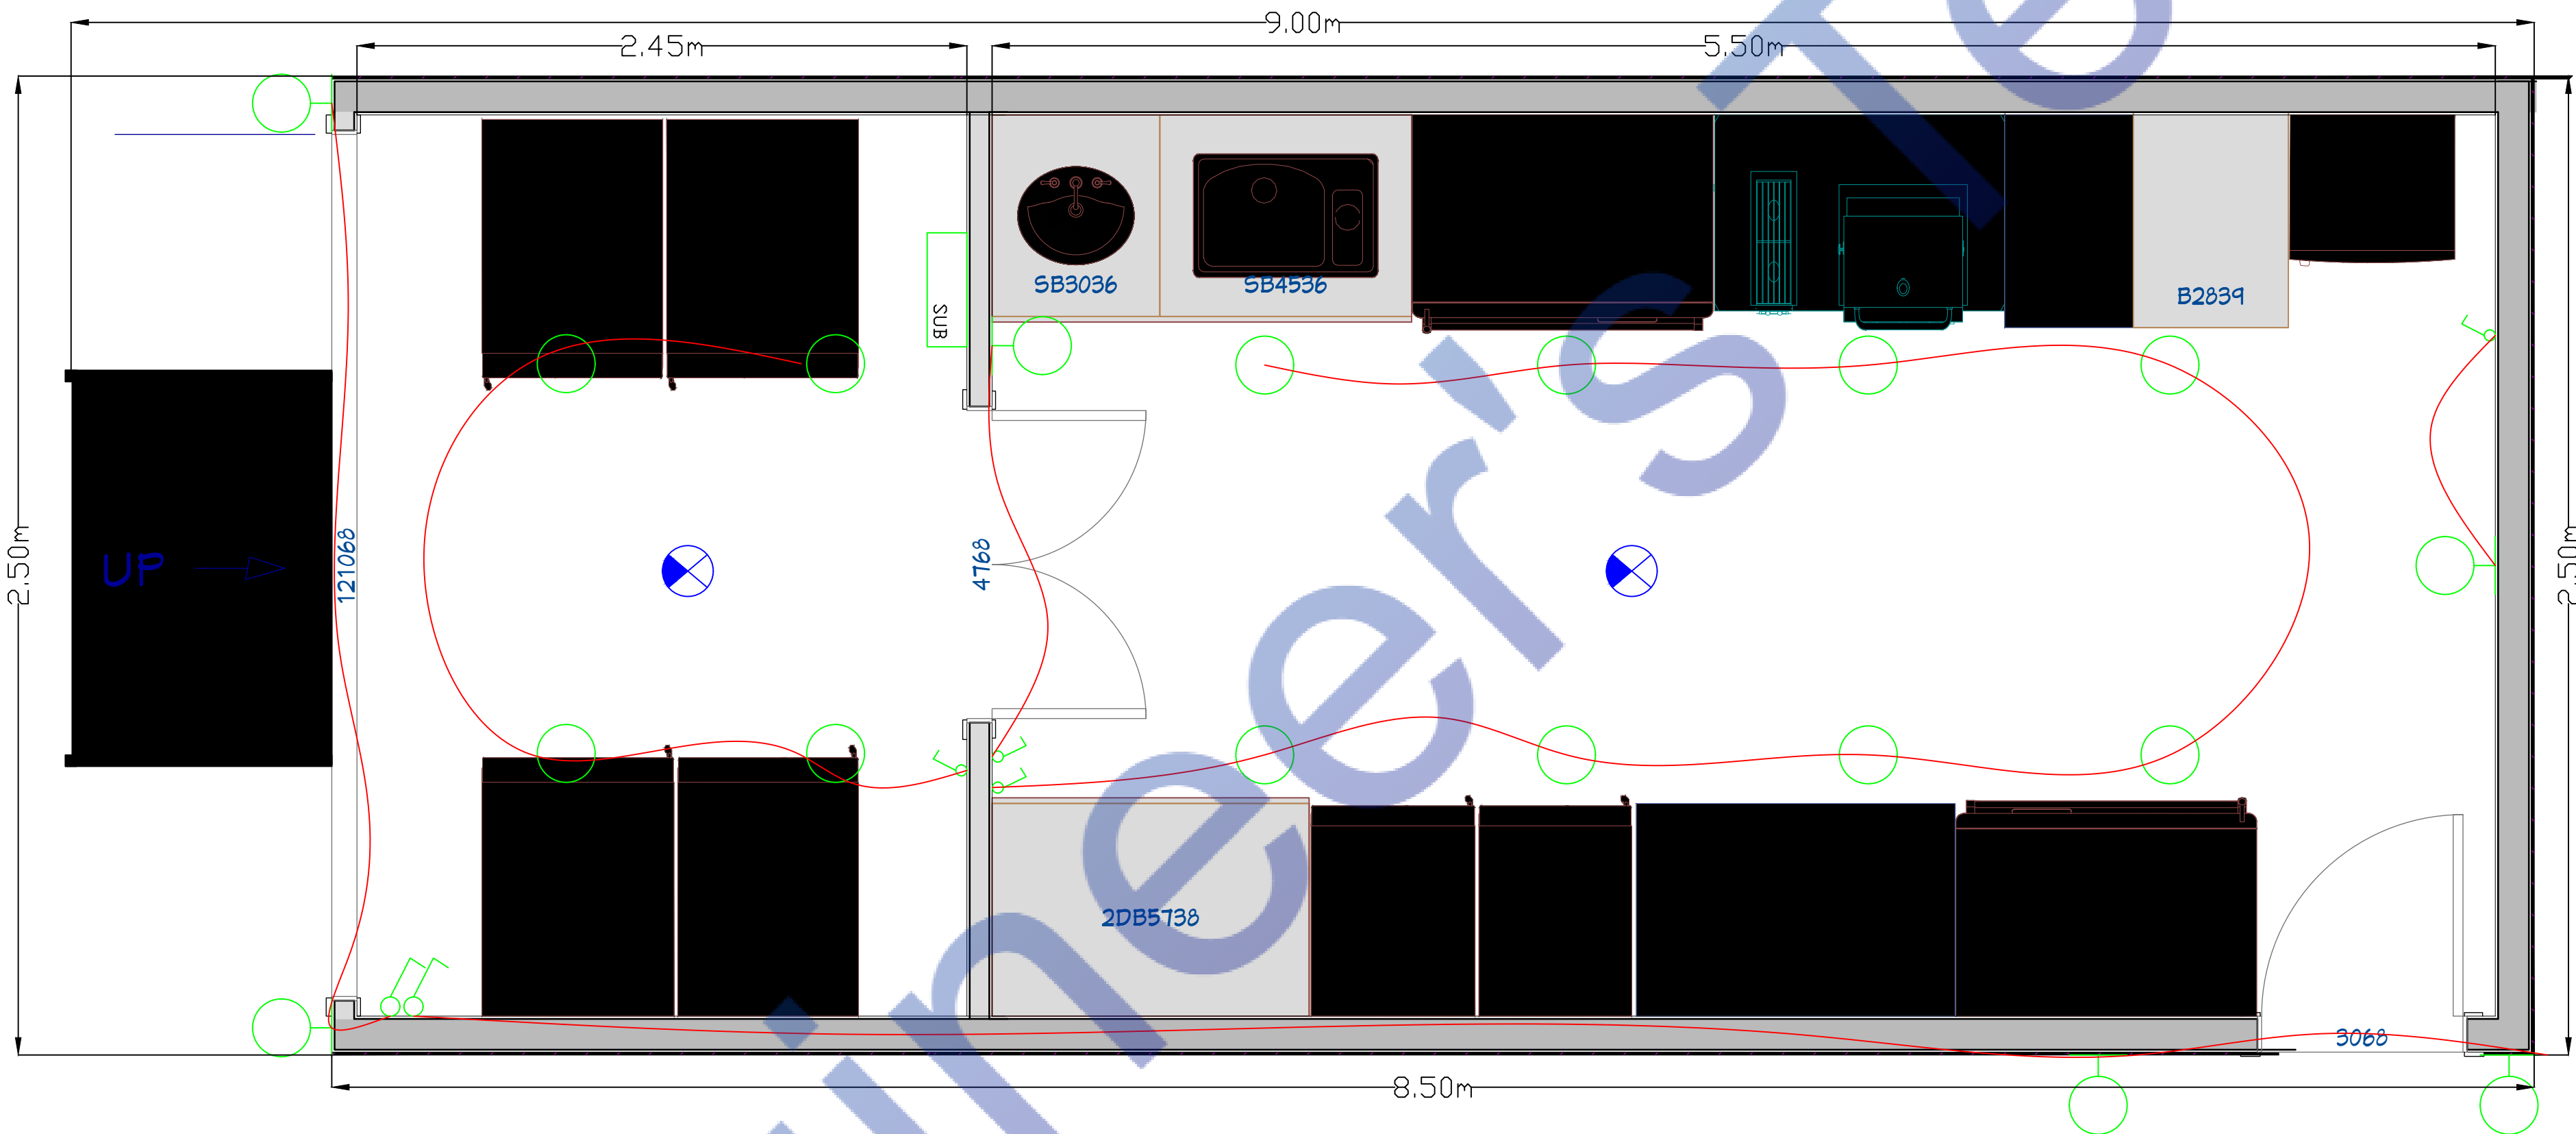

ELECTRICAL LEGEND	
	10 WATT CEILING LED LIGHT
	SMOCK DETECTOR
	10 WATT WALL LED LIGHT
	ELECTRICAL PANEL BOX
	ELECTRICAL WIRE
	ELECTRICAL SWITCH



ENGINEER'S TEAM

430 E 8TH ST STE 8017
HOLLAND MI 49423

SUPPORT@ENGRTEAM.COM

ENGRTEAM.COM

For City Stamps:

Project
No.
Drawn by:
Date: 7/25/25
Sheet Name:
ELECTRICAL
LIGHTING PLAN

Drawing Number:




4.2672

3.6576

UP

121068

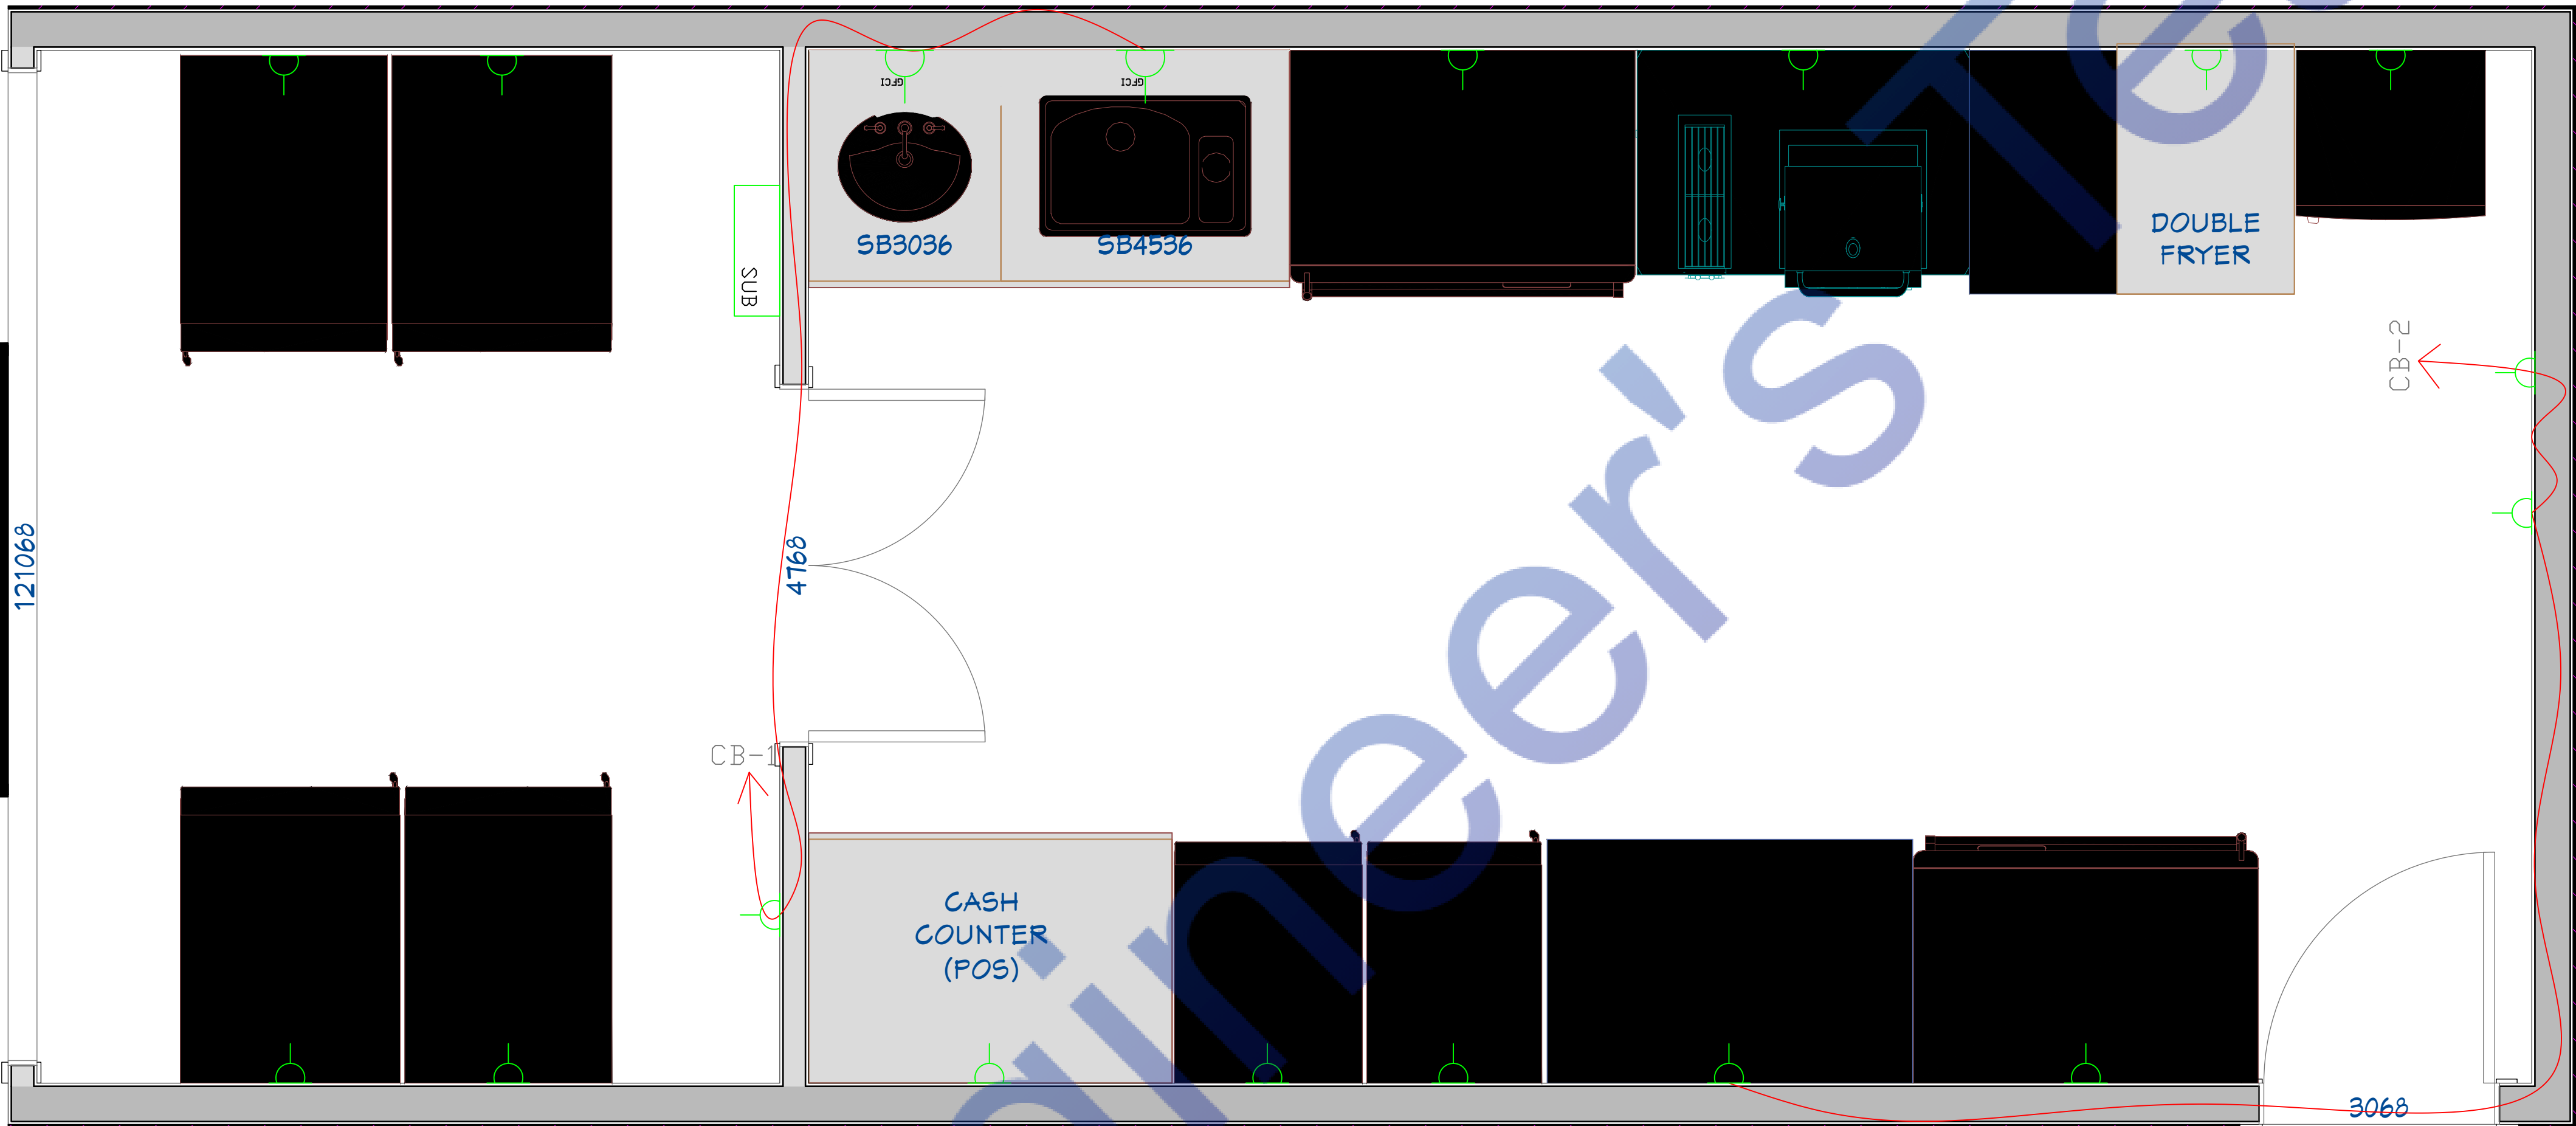

ELECTRICAL LEGEND

-  MULTI SOCKET OUTLET 230V
-  GFCI MULTI SOCKET OUTLET 230V
-  ELECTRICAL PANEL BOX
-  ELECTRICAL WIRE



ENGINEER'S TEAM

430 E 8TH ST STE 8017
HOLLAND MI 49423

SUPPORT@ENGRTEAM.COM

ENGRTEAM.COM


For City Stamps:


Project
No.
Drawn by:
Date: 7/25/25
Sheet Name:
ELECTRICAL
POWER PLAN

Drawing Number:



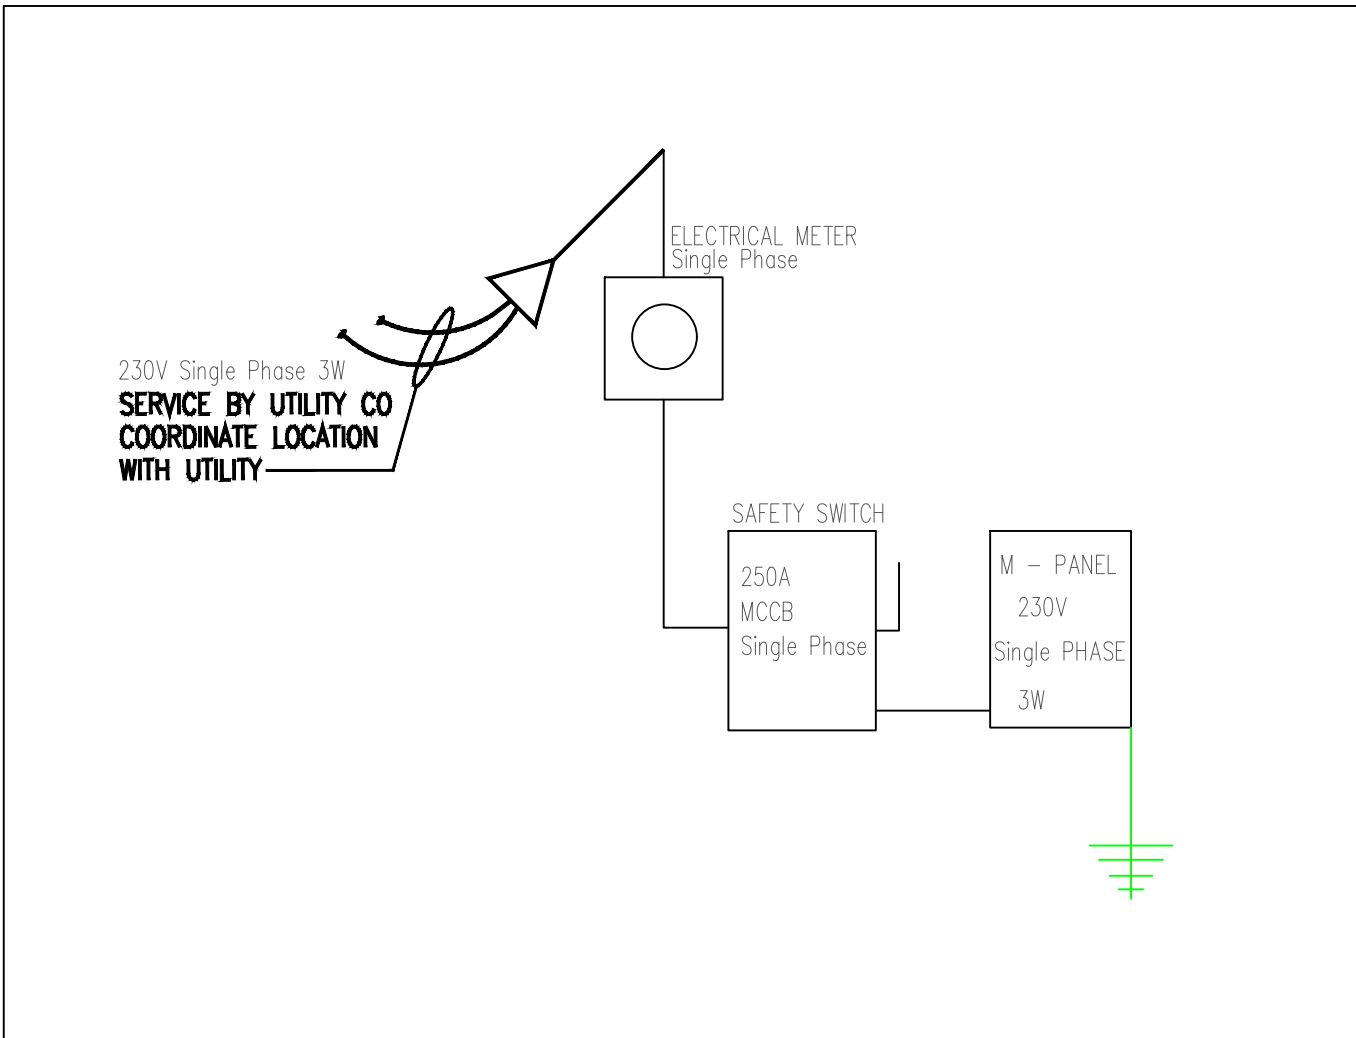

MAIN PANEL																
Panel Location-								Panel Location-								
Voltage (Phase-Ground/Phase-Phase)		230	400	Source of Supply-From Service Disconnect/Meter												
Phase-		1		Wire-		3										
Rated Amps-		37		AIC-		9kW										
MCCB		50 Amps MCCB		Mounting-		Wall Surface										
Circuit	Description	New/ Existing	Load Type	Breaker Size	Poles	Wire Size	A		Wire Size	Poles	Breaker Size	Load Type	New/ Existing	Description	Circuit	
1	LIGHTING LOAD	N		15	1	#14	500	300	#12	1	20		N	CB-1	2	
3	Frezzer x6	N		40	1	#8	5000	300	#12	1	20		N	CB-2	4	
5	Refrigerator x2	N		20	1	#12	2000	0	--	--	--		--	SPARE	6	
7	Cash Machine POS	N		20	1	#13	300	0	--	--	--		--	SPARE	8	
9	SPARE	--	--	--		--	0	0	--	--	--		--	SPARE	10	
							A									
Connected Load (W)							8400									
Connected Amps							37									
Main Type and Amps Rating							50 Amps MCCB									
Demand Load Calculation																
Load Classification		Connected Load	Demand Factor													Estimated Demand
Lighting - Dwelling Unit		300	125%													375
Water Heater - Dwelling Unit		0	100%													0
Receptacle		25900	65%													16835
Cooling		0	100%													0
Pump		0	125%													0
Other		0	100%													0
Demand Load		26200														17210
Demand Amps																143

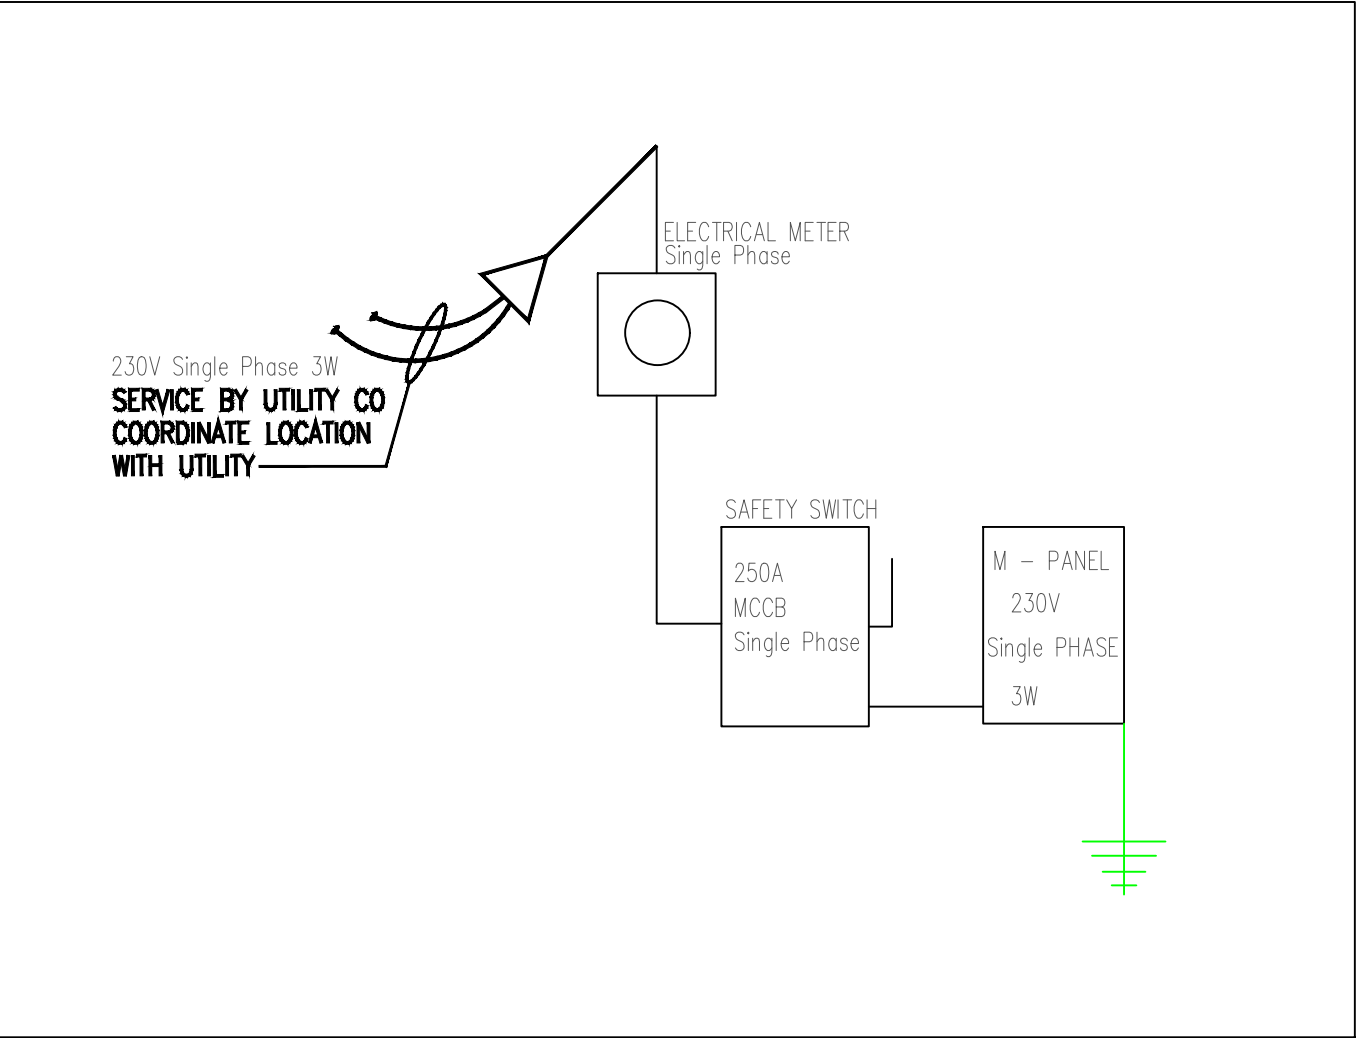

ENGINEER'S TEAM

430 E 8TH ST STE 8017
HOLLAND MI 49423

ENGRTEAM.COM

SUPPORT@ENGRTEAM.COM

For City Stamps:

Project
No:
Drawn by:
Date: 7/25/25
Sheet Name:
ELECTRICAL LOAD
SCHEDULE & SLD

Drawing Number:

