


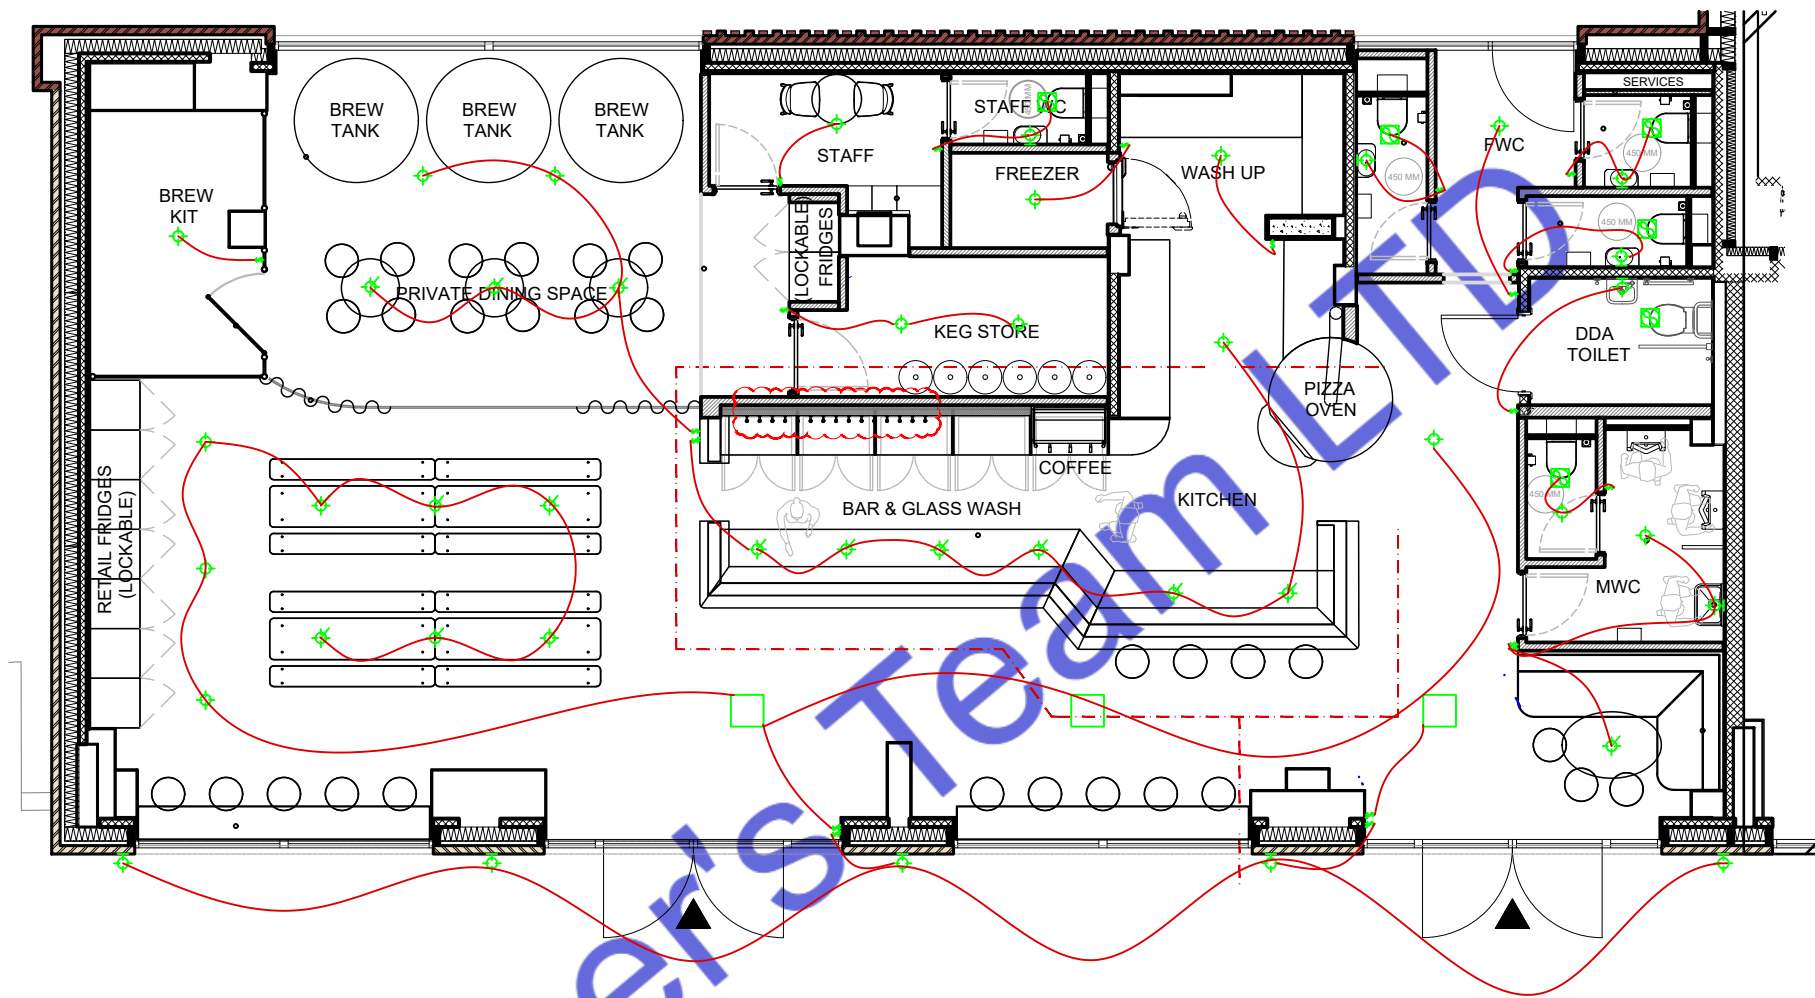

ELECTRICAL LEGEND	
	20W CEILING MOUNT LED LIGHT
	20W HANGING LED LIGHT
	SMOKE DETECTOR
	40W LED TUBE LIGHT 4 FEET
	40W LED LIGHT 4x4
	ONE WAY SWITCH 220V
	MULTI SOCKET OUTLET 220V
	10W WALL MOUNTED LED LIGHT
	60W CEILING FAN 220V
	SUB DISTRIBUTION BOARD
	MAIN DISTRIBUTION BOARD
	40W BATHROOM EXHAUST FAN
	CALLING BELL



ENGINEER'S TEAM

430 E 8TH ST STE 8017
HOLLAND MI 49423

ENGRTEAM.COM

SUPPORT@ENGRTEAM.COM

OWNER:

GENERAL ARRANGEMENT PLAN

ROCK LEOPARD BREWERY
13 WAGTAIL WALK, LONDON, SE2 9FE

SEAL:

Release for construction

ELECTRICAL LIGHTING PLAN

Drawn by: Engr. Al Amin

Checked:

Date: NOV, 24.

E. 1


Scale: 1:100

Note:

This Electrical Layout Plan has been developed for Rock Leopard Brewery, located at 13 Wagtail Walk, London, SE2 9FE. In designing this layout, we have ensured compliance with all applicable electrical codes and standards for brewery installations. The following regulatory codes and guidelines have been adhered to:

- British Standards (BS): The layout follows **BS 7671 (18th Edition)***, ensuring safety and regulatory compliance with wiring installations in the UK. This standard covers requirements for circuit design, fault protection, and grounding, which are critical in brewery environments with high energy loads and wet conditions.
- Electrical Safety Standards: We have also incorporated **UK Health and Safety Executive (HSE) guidelines** specific to brewery installations. These include provisions for safe electrical practices, risk mitigation for high-load machinery, and ventilation to avoid overheating and moisture build-up.
- IP Ratings and ATEX Directives: We have used equipment that complies with **Ingress Protection (IP) ratings** appropriate for moisture-prone areas and **ATEX standards** where applicable, ensuring explosion-proofing and safety in environments where flammable vapors may be present.
- Three-Phase Power Requirements: As breweries typically require significant electrical power, especially for three-phase motors and pumps, this plan accounts for adequate power distribution, aligned with guidelines for industrial settings (as advised by the Asia Brewers Network).

This document certifies that the electrical plan is up-to-date with all required codes, prioritizing safety, operational efficiency, and regulatory compliance throughout the installation at Rock Leopard Brewery.

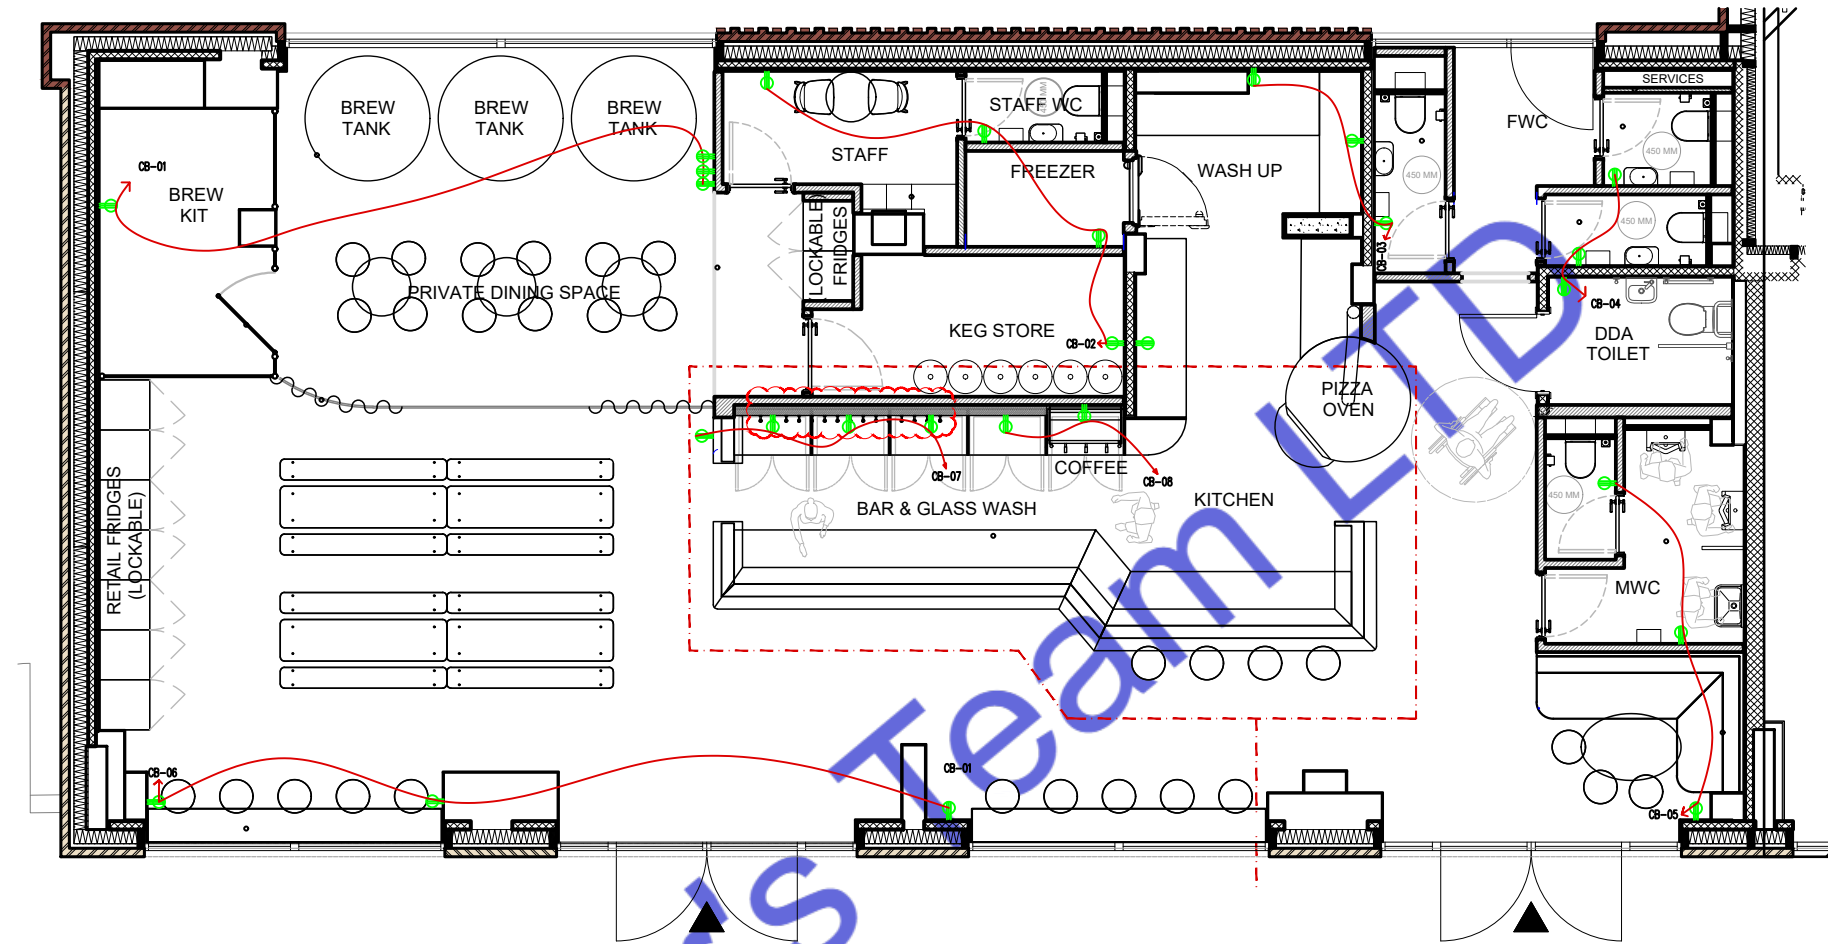

ELECTRICAL LEGEND

-  MULTI SOCKET OUTLET 120V
-  GFCI MULTI SOCKET OUTLET 120V
-  INSTANT WATER HEATER



ENGINEER'S TEAM

430 E 8TH ST STE 8017
HOLLAND MI 49423

SUPPORT@ENGRTEAM.COM
ENGRTEAM.COM

OWNER:
GENERAL ARRANGEMENT PLAN
ROCK LEOPARD BREWERY
13 WAGTAIL WALK, LONDON, SE2 9FE

SEAL:

Release for construction

ELECTRICAL POWER PLAN

Drawn by:	Engr. Al Amin
Checked:	
Date:	NOV, 24.

E. 2
Scale: 1:100


230/415 VOLT 3 PHASE 4 WIRE ELECTRICAL SERVICE				
ITEM	CONN. LOAD (VA)	DEMAND F.	DEMAND LOAD (WATTS)	TOTAL (AMPS)
LIGHTING	1100	125%	1375	
WATER HEATERS	2000	100%	2000	
EQUIPMENT	10866	65%	7063	
HVAC LOADS	24618	100%	24618	
SUB-TOTAL	38584		35056	
LARGEST MOTOR	0	125%	0	
TOTAL @ 230V/415 V	38584		35056	51

1
E200

PANEL SCHEDULE & SERVICE CALCULATION

Material	
Name	Watt
CEILING MOUNT ROUND LED LIGHT	20W
WALL MOUNT LED LIGHT	10W
CEILING MOUNT 2"X2" SQUARE LED LIGHT	40W
HANGING LIGHT	20W

ELECTRICAL PANEL - MAIN														
LOAD SERVED	CKT #	TYPE	BKR TRIP	WIRE SIZE	PHASE A	PHASE B	PHASE C	PHASE A	BKR TRIP	WIRE SIZE	TYPE	CKT #	LOAD SERVED	
HVAC-7 TONS	1		80	#3	8206			1100	20	#12		2	LIGHTING LOAD	
	3		120	#1/0		8206		2000	100	#3		4	WATER HEATER	
	5		120	#1/0			8206	3000	120	#1/0		6	CB-1	
CB-4	7		20	#12	500			1500	20	#1/0		8	CB-2	
CB-5	9		100	#3	500			500	120	#1/0		10	CB-3	
CB-6	11		100	#3	500			1000	20	#12		12	CB-7	
CB-8	13		0	#12	1683			0	0	#12		14	SPARE	
	15		0	#12		1683		0	0	#12		16	SPARE	
SPARE	17		0	#12	0			0	0	#12		18	SPARE	
TOTAL VA PHASE A					11389			9100					20489	
TOTAL VA PHASE B						9889							9889	
TOTAL VA PHASE C							8206						8206	
TOTAL VOLT-AMPS													38584	
DIVIDE TOTAL VOLT-AMPS BY SYSTEM VOLTAGE (PHASE)					230					AMPS			168	
TOTAL CONNECTED LOAD (AMPS) @ 125%										210				
MAIN TYPE AND AMPERE RATING										210-250 AMP MCCB				
PANEL FEEDER SIZE - SEE RISER DIAGRAM														

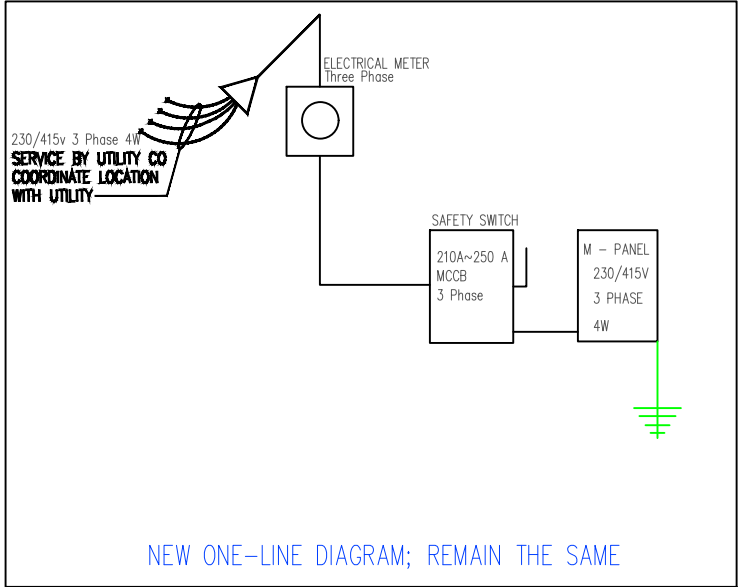

1
E200

SINGLE LINE DIAGRAM



ENGINEER'S TEAM

430 E 8TH ST STE 8017
HOLLAND MI 49423

ENGRTEAM.COM

SUPPORT@ENGRTEAM.COM

OWNER:

GENERAL ARRANGEMENT PLAN

ROCK LEOPARD BREWERY
13 WAGTAIL WALK, LONDON, SE2 9FE

SEAL:

Release for construction

ELECTRICAL LOAD
SHEDULE PLAN


Drawn by: Engr. Al Amin

Checked:

Date: NOV, 24.

E. 3

Scale: 1:100

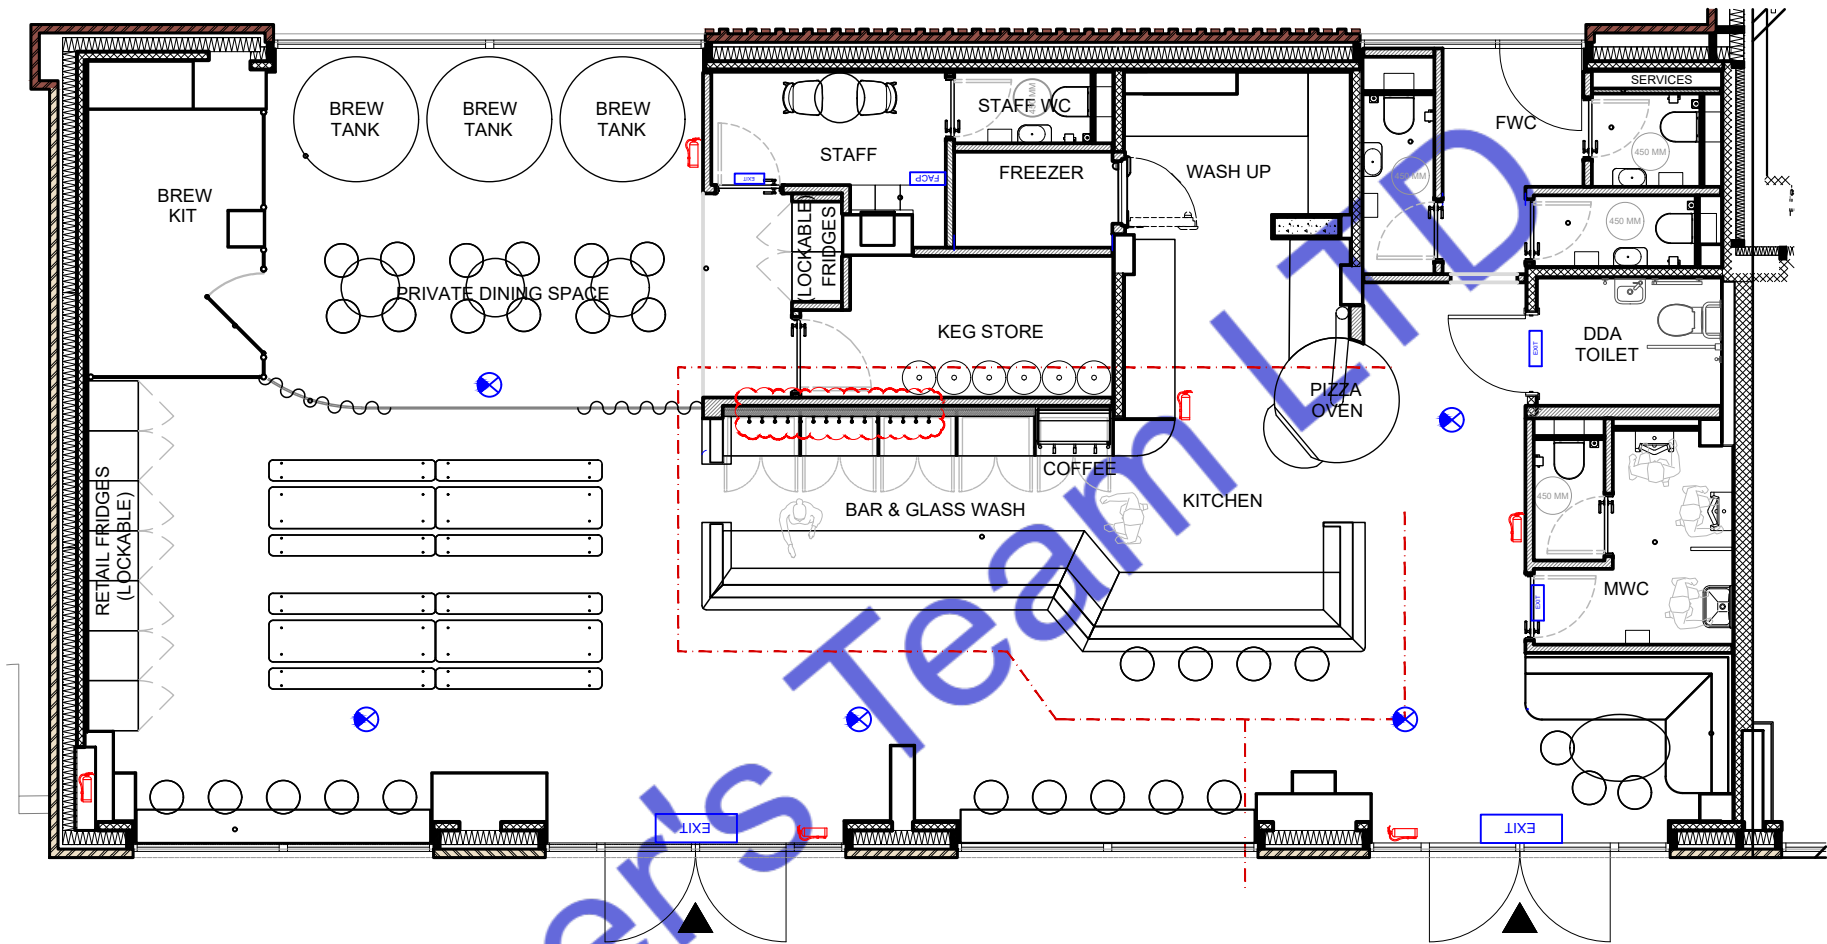

LEGENDS	
SYMBOLS	DESCRIPTION
	SMOKE DETECTOR
	SOUNDER
	MANUAL CALL POINT
	HEAT DETECTOR
	FIRE ALARM CONTROL PANEL
	WHITE LED EXIT & EMERGENCY LIGHT
	FIRE EXTINGUISHERS



ENGINEER'S TEAM

430 E 8TH ST STE 8017
HOLLAND MI 49423

ENGRTEAM.COM

SUPPORT@ENGRTEAM.COM

OWNER:
GENERAL ARRANGEMENT PLAN
ROCK LEOPARD BREWERY
13 WAGTAIL WALK, LONDON, SE2 9FE

SEAL:

Release for construction

FIRE SAFTY PLAN


Drawn by: Engr. Al Amin
Checked:
Date: NOV, 24.
F. 1
Scale: 1:100

Note:

This Fire Safety Plan for Rock Leopard Brewery, located at 13 Wagtail Walk, London, SE2 9FE, has been developed in full compliance with the latest UK fire safety regulations and guidelines. The plan adheres to the following updated codes and standards:

- Regulatory Reform (Fire Safety) Order 2005 (RRO): This foundational legislation mandates that the responsible person ensures fire risk assessments and emergency response plans are in place and updated. It includes requirements for fire safety management, alarm systems, and clear evacuation routes.
- Fire Safety (England) Regulations 2022: These regulations, introduced to implement the Grenfell Tower Inquiry's recommendations, include mandatory updates for building safety. Key requirements under these regulations cover:
 - Monthly checks on firefighting lifts, equipment, and evacuation aids.
 - Installation and maintenance of a secure information box with up-to-date floor plans and building layouts for quick access by emergency services.
 - Placement of wayfinding signage to guide occupants in low visibility and indicate floor levels.
 - Displaying comprehensive fire safety instructions accessible to all occupants, detailing evacuation procedures and emergency contacts.
- Approved Document B (Fire Safety) of the Building Regulations 2019: This document provides essential guidelines for structural fire precautions, materials used, and escape routes to protect building integrity and ensure safe evacuation.

These measures ensure that the Rock Leopard Brewery's Fire Safety Plan aligns with the latest fire safety standards, addressing all required precautions and protections to safeguard occupants and property.

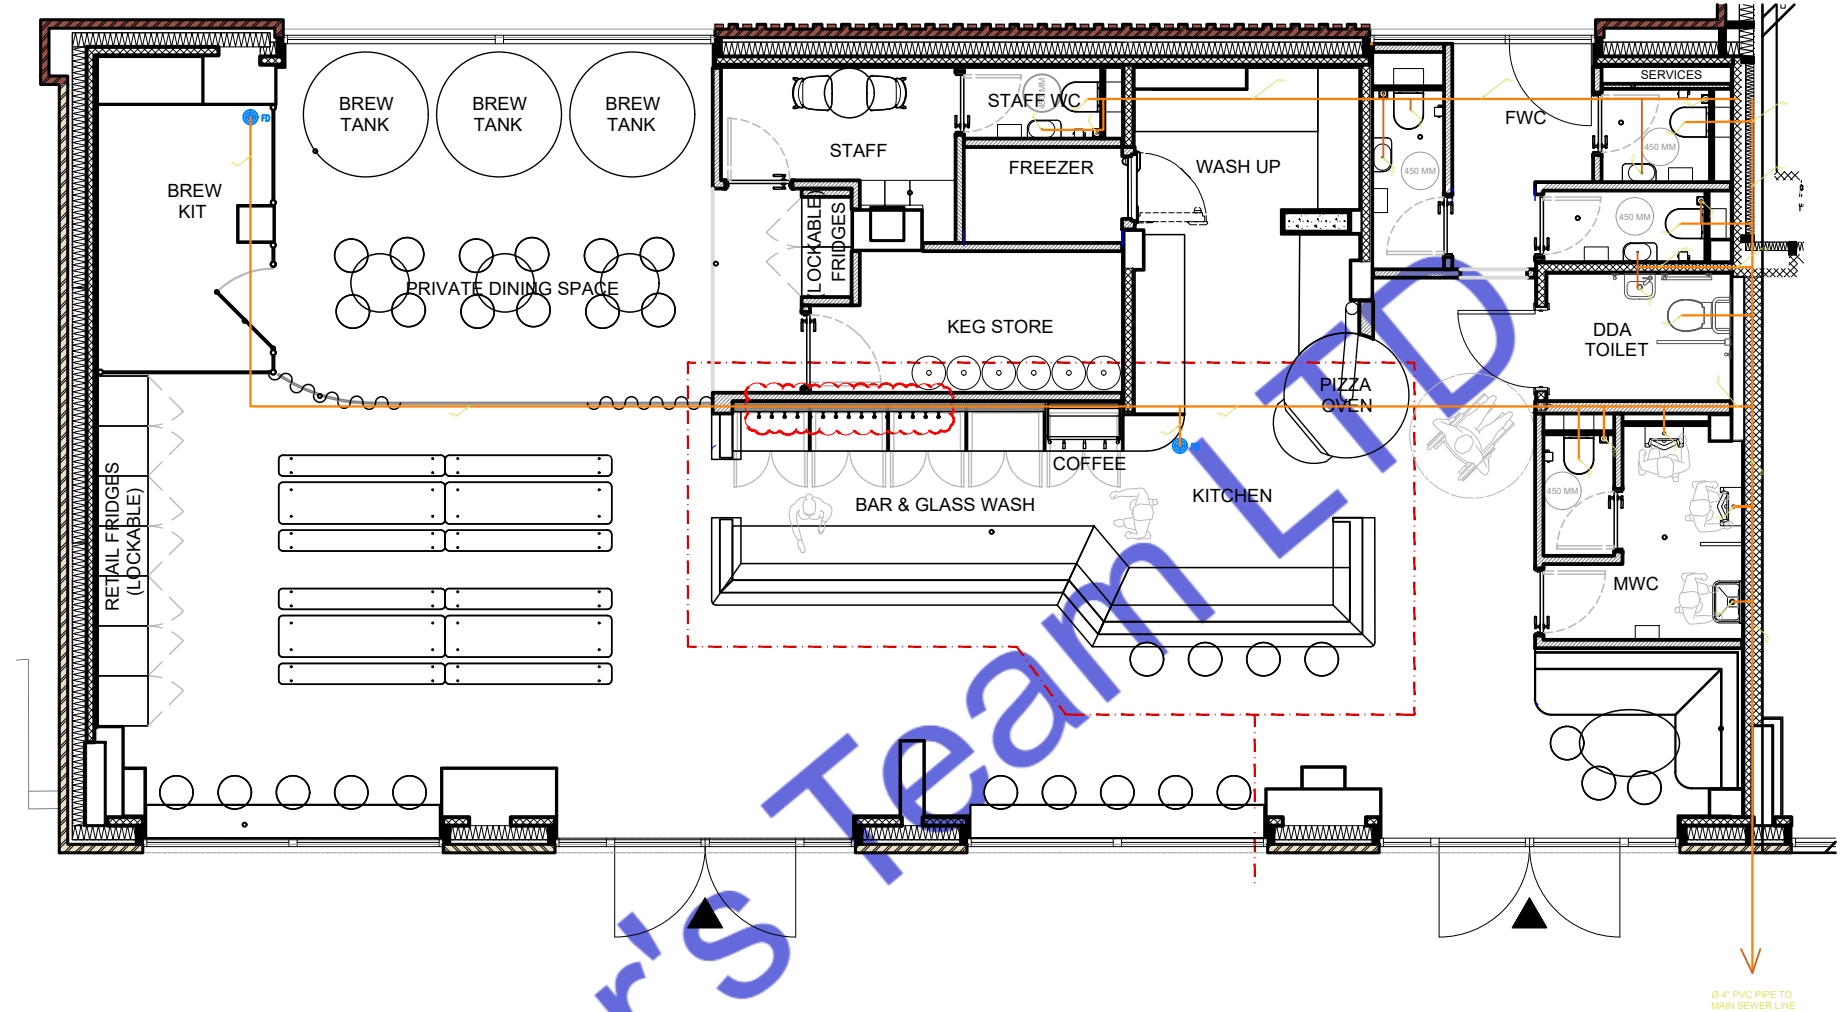

SEWERAGE LEGEND

WASTE WATER/ SEWER LINE (UPVC PIPE)

TOILET WASTE/ SEWER LINE (UPVC PIPE)



ENGINEER'S TEAM

430 E 8TH ST STE 8017
HOLLAND MI 49423

ENGRTTEAM.COM
SUPPORT@ENGRTTEAM.COM

OWNER:
GENERAL ARRANGEMENT PLAN
ROCK LEOPARD BREWERY
13 WAGTAIL WALK, LONDON, SE2 9FE


SEAL:

Release for construction

PLUMBING
SEWERAGE PLAN

Drawn by: Engr. Al Amin
Checked:
Date: NOV, 24.

P. 1
Scale: 1:100

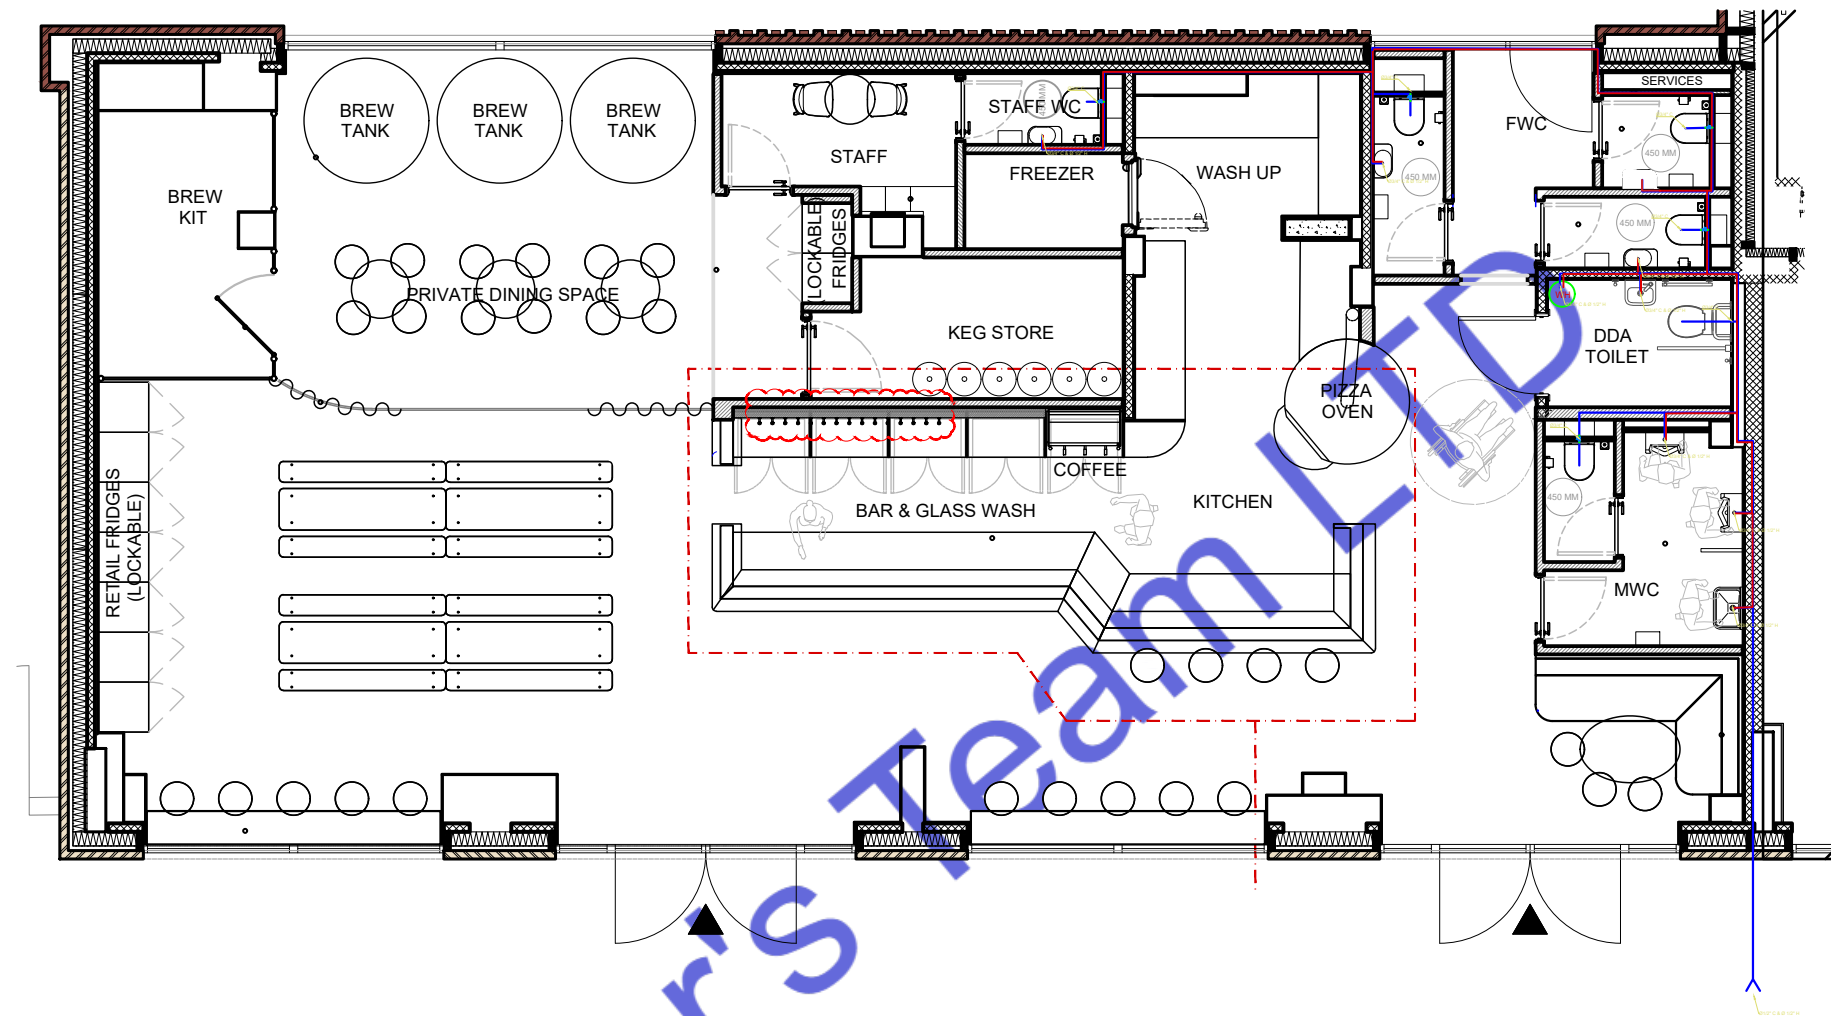

PLUMBING LEGEND	
	BALL VALVE (BV)
	GATE VALVE (GV)
	MIXING VALVE (MV)
	FLOOR CLEAN OUT (FCO)
	FLOOR DRAIN (FD)
	HUB DRAIN (HD)
	FLOOR SINK (FS)
	PIPE TURNING UP
	PIPE TURNING DOWN
	EXISTING PIPE
	NEW PIPE
LINES TYPE LEGEND	
	COLD WATER LINE (CW)
	HOT WATER LINE (HW)
	SEWER LINE (S)
	GAS LINE (G)



ENGINEER'S TEAM

430 E 8TH ST STE 8017
HOLLAND MI 49423

SUPPORT@ENGRTEAM.COM
ENGRTEAM.COM

Note:

This Plumbing Layout Plan for "Rock Leopard Brewery, 13 Wagtail Walk, London, SE2 9FE" has been prepared in full compliance with current UK plumbing regulations and best practices. Key codes and standards applied include:

- Building Regulations Part H: Outlining drainage and waste disposal standards, ensuring effective wastewater management and system reliability. This includes specific sizing and material requirements to minimize risk and ensure health and safety compliance.
- Water Supply (Water Fittings) Regulations 1999: Governing all aspects of water supply systems, this regulation prevents contamination and promotes efficient water usage, particularly relevant for brewery operations.
- BS EN 806 & BS 8558: Establishing guidelines for the design, installation, and maintenance of potable water systems to meet safety standards and avoid contamination in commercial settings.
- Updated Part L (2023): Implementing energy efficiency requirements for heating and hot water systems. Compliance here aligns with the industry's push towards sustainability and efficiency, particularly in reducing carbon impact for high-use water facilities like breweries.
- Future Homes Standard (FHS): Although fully effective in 2025, aspects of this evolving standard have been proactively incorporated, focusing on minimizing carbon emissions and preparing for future regulatory requirements in commercial plumbing setups.

This comprehensive adherence to standards ensures that the plumbing systems at Rock Leopard Brewery not only meet current safety and efficiency criteria but also anticipate future regulatory expectations, supporting both operational and environmental sustainability.

OWNER:

GENERAL ARRANGEMENT PLAN

ROCK LEOPARD BREWERY
13 WAGTAIL WALK, LONDON, SE2 9FE

SEAL:

Release for construction

PLUMBING WATER SUPPLY PLAN


Drawn by: Engr. Al Amin


Checked:

Date: NOV, 24.

P. 2

Scale: 1:100

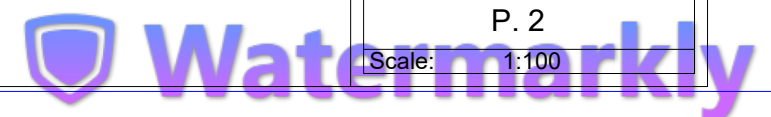

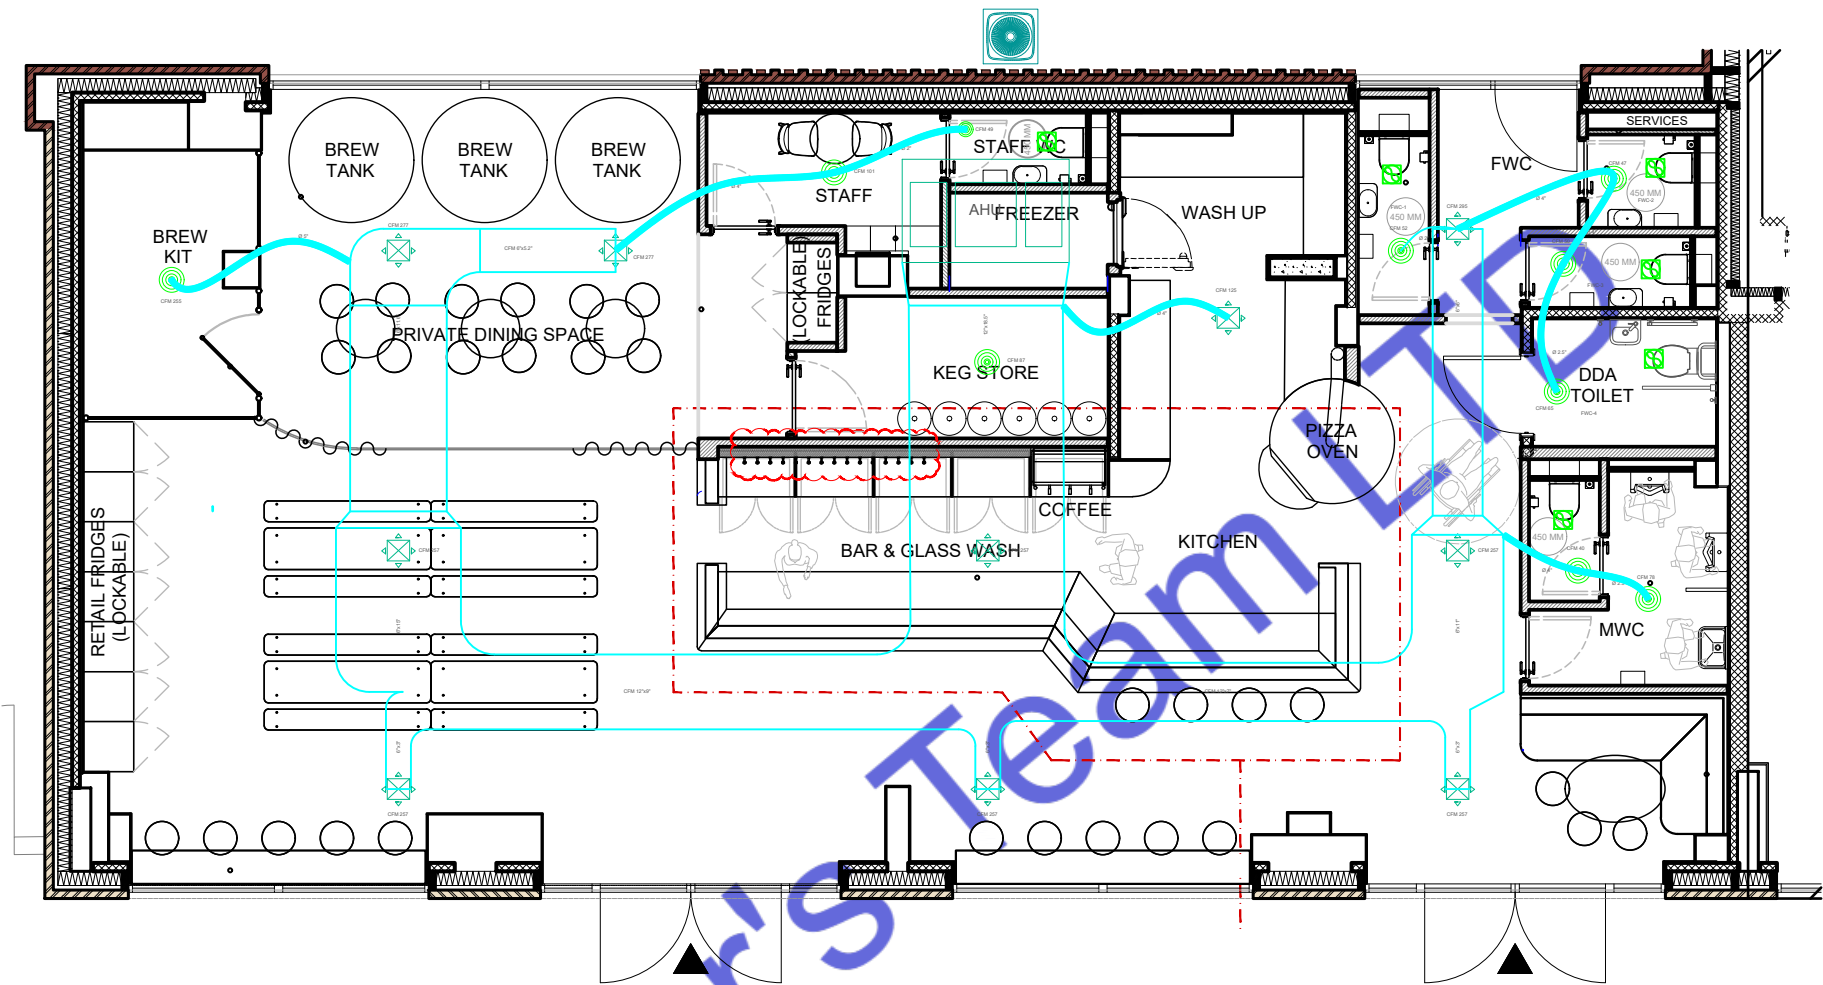

Mechanical Legends	
	AIR HANDLING UNIT
	ROOF TOP UNIT
	OUTDOOR CONDENSER
	SUPPLY AIR DIFFUSER
	EXHAUST AIR DIFFUSER
	KITCHEN CHIMNEY
	EXHAUST FAN
	SUPPLY AIR DUCT



ENGINEER'S TEAM

430 E 8TH ST STE 8017
HOLLAND MI 49423

ENGRTEAM.COM

SUPPORT@ENGRTEAM.COM

OWNER:

GENERAL ARRANGEMENT PLAN

ROCK LEOPARD BREWERY
13 WAGTAIL WALK, LONDON, SE2 9FE

SEAL:

Release for construction

HVAC LAYOUT PLAN

Drawn by: Engr. Al Amin

Checked:

Date: NOV, 24.

H. 1

Scale: 1:100

Note:

This HVAC layout plan for Rock Leopard Brewery has been created in compliance with all relevant and updated codes and standards required in London, UK. The design meets the following key regulations:

- Part F - Ventilation: Ensures adequate ventilation with attention to air quality, airflow, and humidity control. This includes adherence to specifications on preventing condensation and maintaining proper indoor air quality for industrial spaces.
- Part L - Conservation of Fuel and Power: Addresses energy efficiency, optimizing the HVAC system to reduce energy consumption while achieving the necessary heating and cooling performance. This part requires updates every few years to meet the evolving UK energy conservation standards.
- Part B - Fire Safety: Ensures all HVAC components are placed and designed to minimize fire hazards and provide safe egress, including provisions for smoke extraction where necessary. This compliance supports occupant safety in the case of an emergency.
- BS EN 378 - Refrigeration Systems and Heat Pumps: This British Standard governs the safe operation of refrigerants, ensuring environmental safety and adherence to UK standards for systems using refrigeration.
- CIBSE Guide B - Heating, Ventilating, Air Conditioning, and Refrigeration: As advised by the Chartered Institution of Building Services Engineers (CIBSE), this guide ensures the HVAC system follows best practices in mechanical and environmental engineering, emphasizing energy efficiency, thermal comfort, and safety.

This layout has been meticulously planned to meet all these standards, ensuring it aligns with current UK codes and promotes operational efficiency, safety, and environmental responsibility.

EXHAUST FAN SCHEDULE

MARK	SERVING	CFM	SP	WATTS	RPM	VOLTAGE	MAKE MODEL	NOTES	FAN TYPE
EF-1	BATHROOM	50	-	50	460	120/60/1	Broan-NuTone 688		IN-LINE
EF-2	KITCHEN	1600	-	78	1291	115/60/1	HOODMART 28D-1600-FF		IN-LINE

NOTES

- COMPLETE W/BACKDRAFT DAMPER.
- PROVIDE THERMOSTATIC CONTROL DEVICES
- INTERLOCK TO OPERATE WHENEVER RTU'S OPERATE.
- MAINTAIN A MINIMUM CLEARANCE OF 10'-0" FROM ALL INTAKE AIR FANS AND ALL ROOF TOP UNITS OUTSIDE AIR INTAKE OPENINGS.

Watermarkly



430 E 8TH ST STE 8017
HOLLAND MI 49423

ENGRTEAM.COM

SUPPORT@ENGRTEAM.COM

OWNER:

GENERAL ARRANGEMENT PLAN

ROCK LEOPARD BREWERY
13 WAGTAIL WALK, LONDON, SE2 9FE

SEAL:

Release for construction

HVAC PLAN


Drawn by:	Engr. Al Amin
-----------	---------------

Drawn by:	Engr. A. M. A.
Checked:	

Date:	NOV, 24.
-------	----------

H. 2

Scale: 1:100

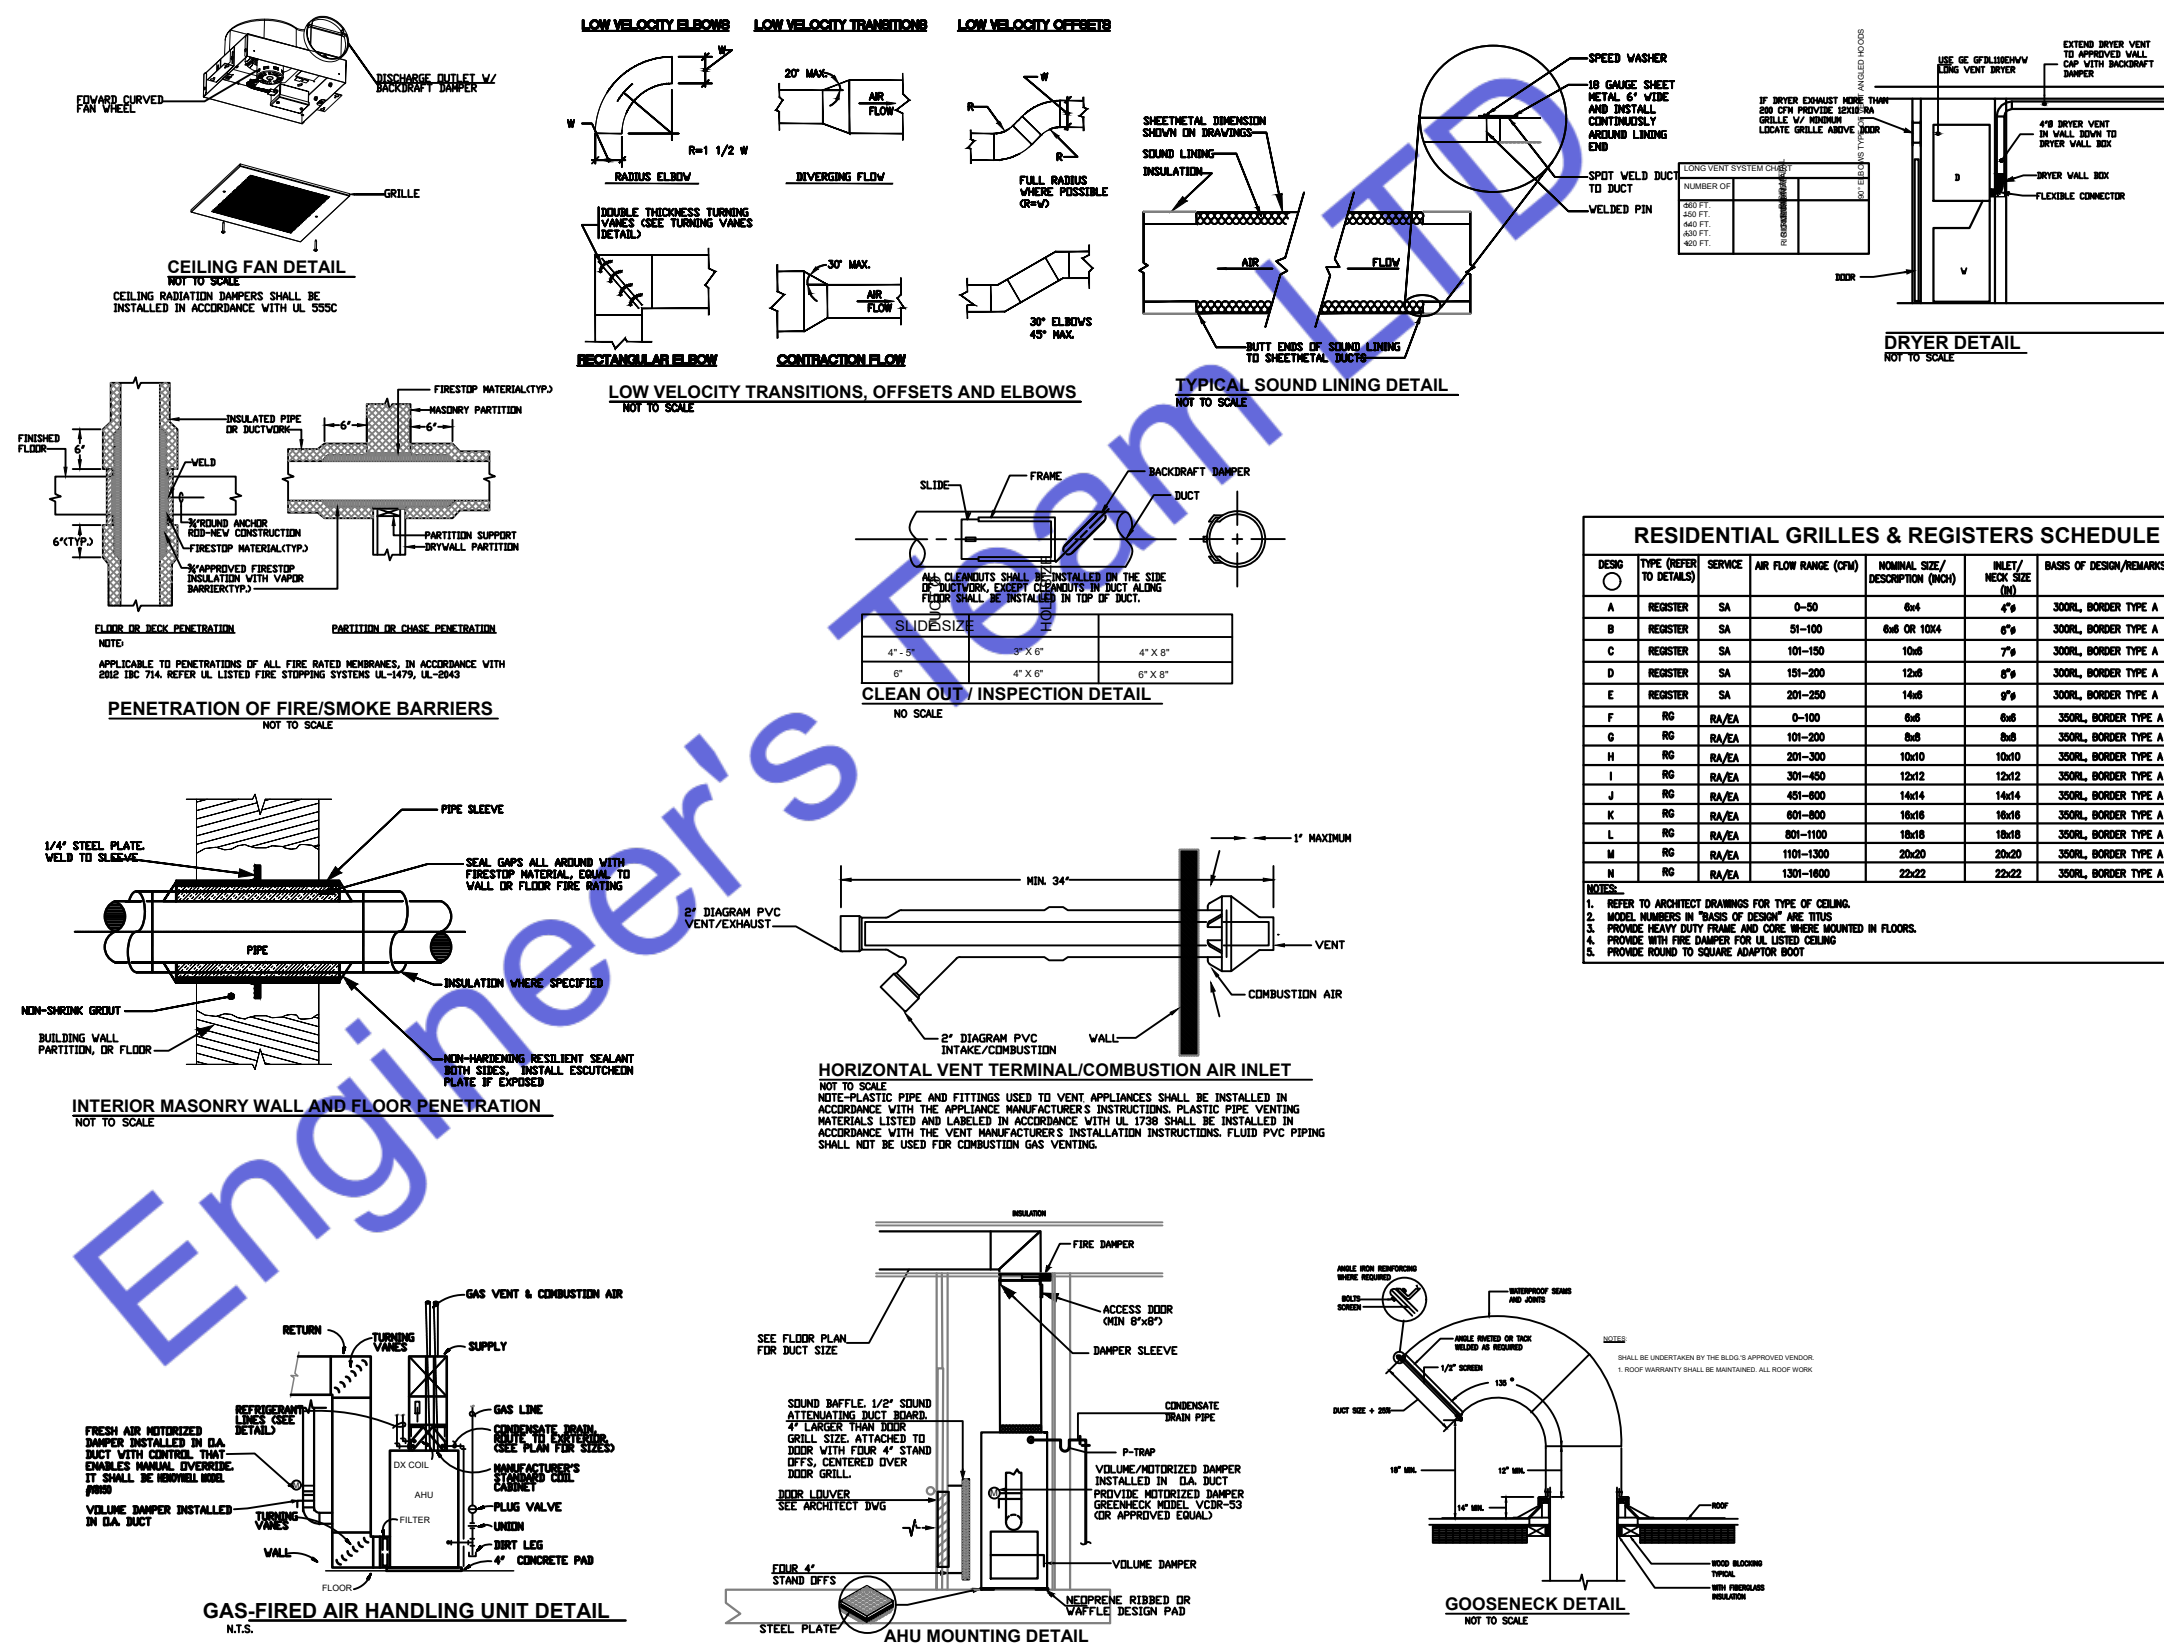



Designed By Engr. Al Amin (MEP Engineer | Director - Engineer's Team LTD)

 support@engrteam.com

 <https://engrteam.com>

OUR SERVICES:

- MEP Plan Services
- HVAC Layout Plan
- Electrical Engineering Services
- Plumbing Engineering Services
- Fire protection & Security systems
- Specialized services

INFORMATION:

- Studio
- Contact Us
- Gift cards
- Privacy Policy
- Refund Policy
- Delivery Policy