


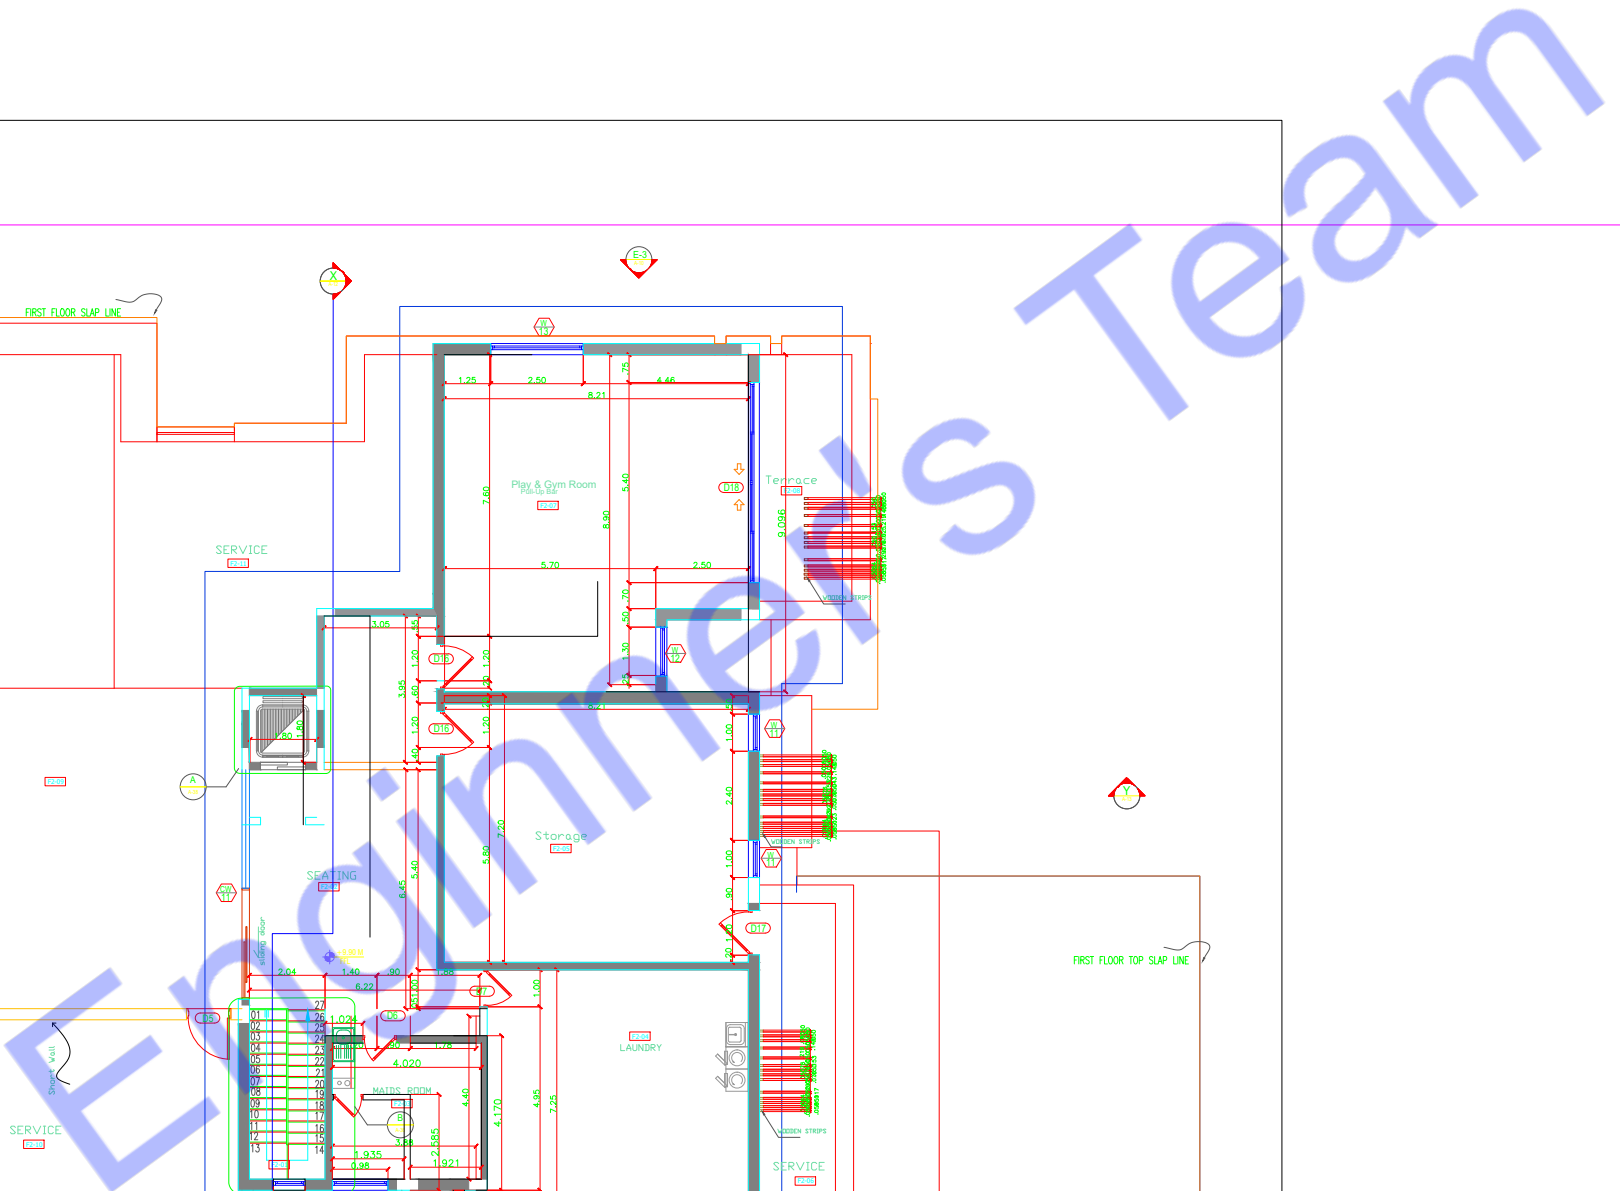

- THIS DRAWING IS THE COPYRIGHT OF D.C. AND MUST NOT BE RETAINED, COPIED OR USED WITHOUT THE CONSULTANT'S AUTHORITY
- ALL DIMENSIONS ARE IN METRES UNLESS OTHERWISE INDICATED
- ANY DISCREPANCIES IN THIS DRAWING TO BE BROUGHT TO THE IMMEDIATE NOTICE OF THE ARCHITECT
- DRAWING NOT TO BE SCALED
- ALL EXISTING DIMENSIONS / LVLS ETC INDICATED ON DWGS TO BE VERIFIED ON SITE
- ALL WORKS ARE TO BE CARRIED OUT IN ACCORDANCE WITH THE RELEVANT SAUDI BUILDING CODES (SBC 2018) OF PRACTICE AND ALSO TO MEET THE LOCAL AUTHORITY REQUIREMENTS.

KEY PLAN



--	--

PROJECT NAME AND LOCATION	
---------------------------	--

SIGNER : **CJO**
DESIGN STUDIO

**HIGH RISE
ENGINEERING OFFICE**
Egypt - Alexandria
+201554557209
WWW.HIGHRISEME.COM



MR. MOHAMED AL

[illegible]

Author		
Check no.		

Checker		

Approver		
----------	--	--

BUILDING NAME: VILLA

DRAWING TITLE

SECOND FLOOR LAYOUT PLAN

SECOND FLOOR EAST CORRIDOR	
1	100
2	100
FILE PATH: C:\Users\user\Desktop\المشروع\03-ELEC - MOHAMED ALI - REV 2 -

24-5-2021.dwg						
SCALE	0	0.5	1	2	3	5

GRAPHIC SCALE 1 : 100

FOR APPROVAL	HVAC DRAWING	
	A	00

		SHEET NO :	A	03
--	--	------------	---	----

	PROJECT REF. NUMBER	21025
--	---------------------	-------

	NUMBER	DATE
	SCALE:	AS SHOWN

SERIES:	FIG. 5/10/11
PRINT SIZE:	ISO A2 (420.00x594.00 mm)-landscape

PRINT DATE:	20/05/2024
-------------	------------

		PRINT DATE:	29/05/2024
--	--	-------------	------------

