



MAIN PANEL																				
Panel Location-																				
Voltage (Phase-Ground/Phase-Phase)		120	208	Source of Supply-From Service Disconnect/Meter																
Phase-		3		Wire-				4												
Rated Amps-		100		AIC-				10k												
MCCB		3-Phase 100 Amps MCCB		Mounting-				Wall Surface												
Circuit	Description	New/ Existing	Load Type	Breaker Size	Poles	Wire Size	A		B		C		Wire Size	Poles	Breaker Size	Load Type	New/ Existing	Description	Circuit	
1	SALON LIGHTS	N		15	1	#14	320	2000					#12	1	20		N	WATER HEATER	2	
3	RECEPTACLE W/D	N		20	2	#12			900	7034			#6	2	60		N	HVAC	4	
5											900	7034							6	
7	CB-1	N		20	1	#12	300	500					#12	1	20		N	CB-2	8	
9	CB-3	N		20	1	#12			800	800			#12	1	20		N	CB-4	10	
11	CB-5	N		20	1	#12					800	500	#12	1	20		N	CB-6	12	
13	OTHERS LIGHTS	N		15	1	#14	270	100					#14	1	15		N	CB EMER. LIGHTS	14	
15	SPARE	--	--	--	--	--			0	0			--	--	--	--	--	SPARE	16	
							A		B		C		Total							
Connected Load (W)							3490		9534		9234		22258							
Divided by 3-phase multiplayer (1.732) and line to line voltage 208 V							62													
Connected Amps							62													
Main Type and Amps Rating							3-Phase 100 Amps MCCB													
Demand Load Calculation																				
Load Classification		Connected Load	Demand Factor	Estimated Demand																
Lighting - Dwelling Unit		590	100%	590																
Water Heater - Dwelling Unit		2000	100%	2000																
Receptacle		5600	65%	3640																
Cooling		14068	100%	14068																
Pump		0	125%	0																
Other		0	100%	0																
Demand Load		22258		20298																
Demand Amps				57																

120V/208 Three Phase 4W
SERVICE BY UTILITY CO
COORDINATE LOCATION
WITH UTILITY

TRANSFORMER
Three Phase

ELECTRICAL METER
Three Phase

M - PANEL

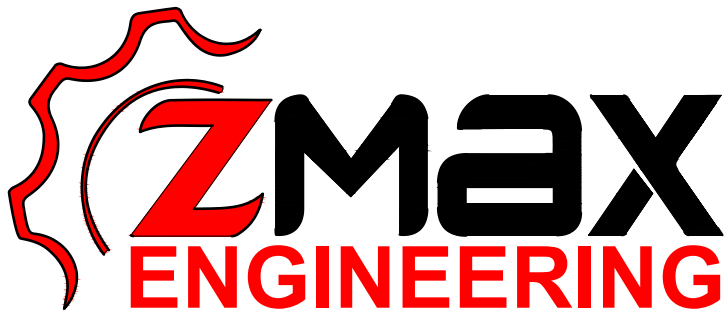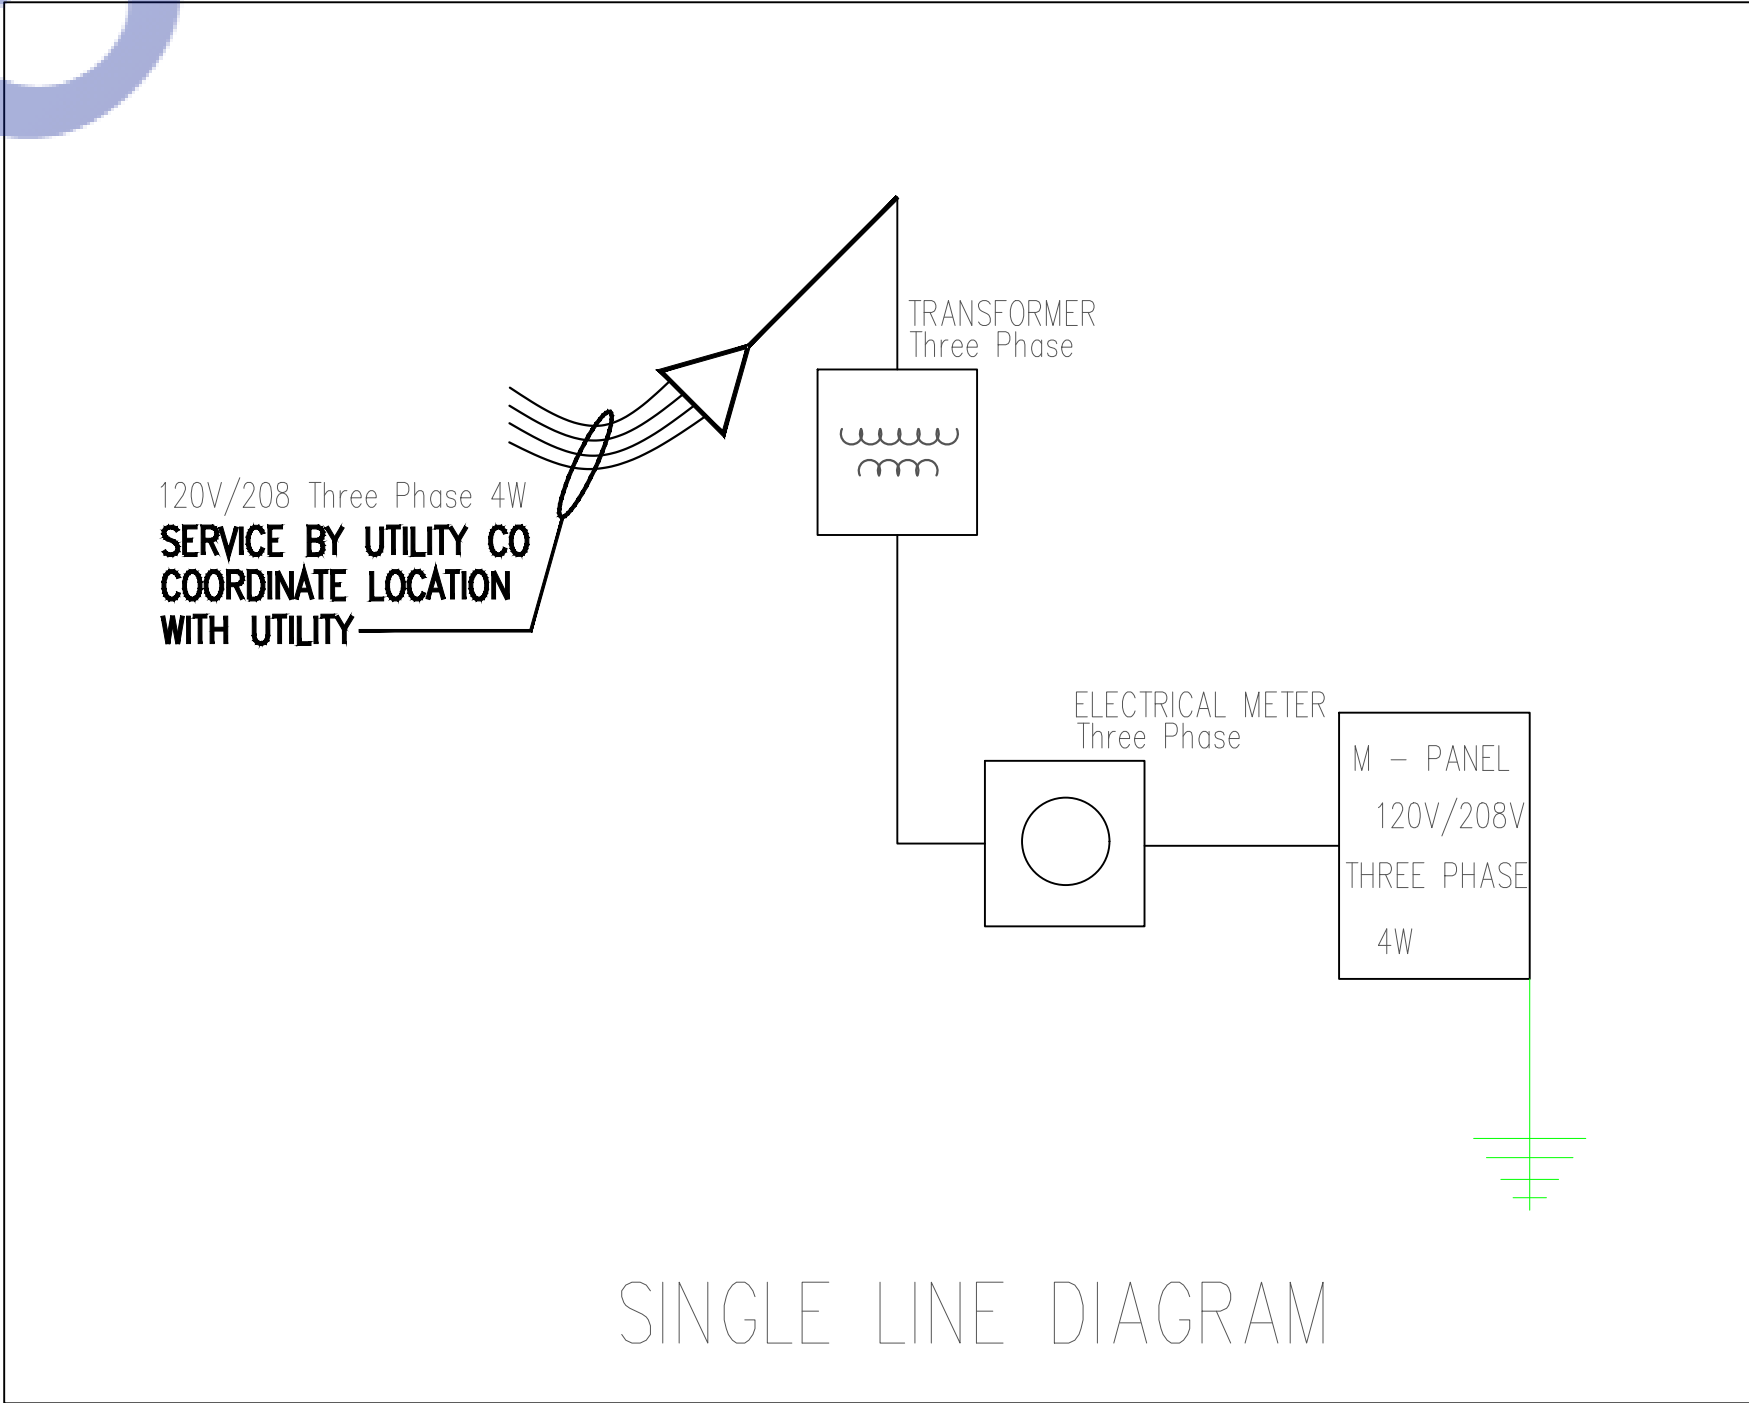

CONSULTANT:


Zmax Engineering & Consulting Ltd.
360 TaigaNova Crescent
Fort McMurry, AB T9K 0T4
admin@zmaxengineering.com
<http://zmaxengineering.com>
Phone:780-804-5959
780-880-7756

CONTACT:


Mohammed-Ali Al-Zabidi
P.Eng. MBA,PMP
ali@zmaxengineering.com

#	DATE	DESCRIPTION	ISSUED BY

PERMIT STAMP

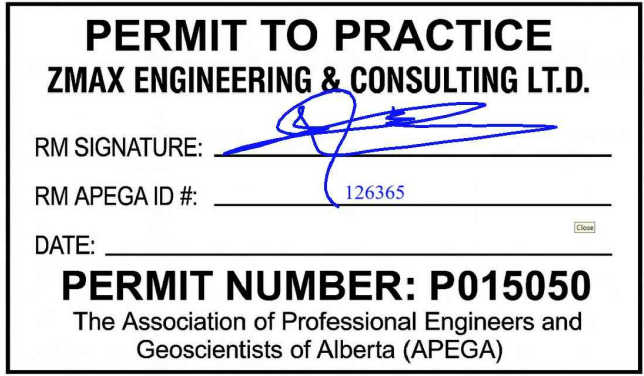

SEAL

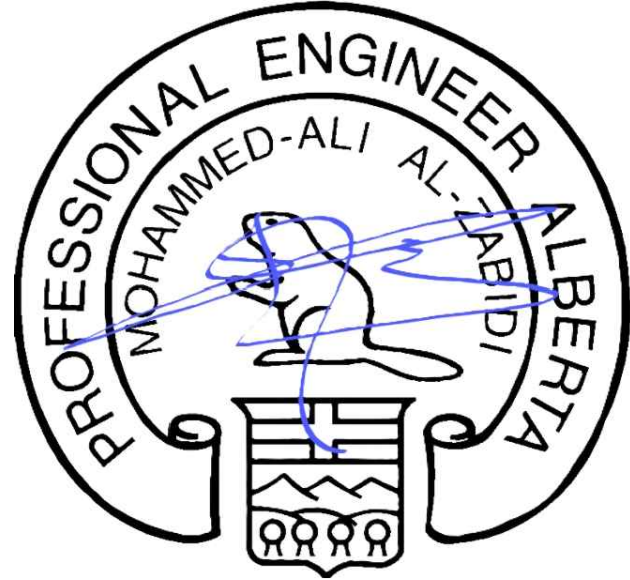

NOTE:

EDMONTON, ALBERTA

CLIENT:

WINTERBURN POINT CRU 4

PROJECT INFORMATION:

**PROPOSED ELECTRICAL
LOAD SCHEDULE & SLD
PLAN**

LOCATION:

EDMONTON, ALBERTA

PROPOSED BY:

AZ

PROVIDED BY:

NM

SCALE:

N.T.S.

PAGE NO:

E003

