



THIS DRAWING IS THE COPYRIGHT OF P.D.C. AND MUST NOT BE RETAINED, COPIED OR USED WITHOUT THE CONSULTANT'S AUTHORITY

ALL DIMENSIONS ARE IN METRES UNLESS OTHERWISE INDICATED

ANY DISCREPANCIES IN THIS DRAWING TO BE BROUGHT TO THE IMMEDIATE NOTICE OF THE ARCHITECT

DRAWING NOT TO BE SCALED

ALL EXISTING DIMENSIONS / LVLS ETC INDICATED ON DWGS TO BE VERIFIED ON SITE

ALL WORKS ARE TO BE CARRIED OUT IN ACCORDANCE WITH THE RELEVANT SAUDI BUILDING CODES (SBC 2016) OF PRACTICE AND ALSO TO MEET THE LOCAL AUTHORITY REQUIREMENTS.

CONTRACTOR HAS TO PREPARE FULLY COORDINATED SHOP DRAWINGS INCORPORATING ALL OF THE EQUIPMENT REQUIRED (INCLUDING ALL OF THE CLIENT'S FREE ISSUE EQUIPMENT) FOR THE CONSULTANT'S REVIEW AND COMMENT.

[illegible]

PROJECT NAME AND LOCATION

C210
DESIGN STUDIO

**HIGH RISE
ENGINEERING OFFICE**
Egypt - Alexandria
+201554557209
WWW.HIGHRISEME.COM



MR. MOHAMED ALI

Current Issue Signatures	
--------------------------	--


Author		
Checker		
Approver		

BUILDING NAME: VILLA

	DRAWING TITLE
--	---------------


FLOOR LAYOUT PLAN

FILE PATH: C:\Users\user\Desktop\اجا عهده سريش\03.ELEC - MOHAMED ALI - REV 2 -
24.5.2021

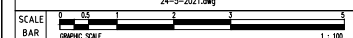

DATE	GRAPHIC SCALE	1 : 100
FOR APPROVAL		HVAC DRAWING

BAR	GRAPHIC SCALE	1 : 100	
FOR APPROVAL		SHEET NO :	HVAC DRAWING A 01.1
		PROJECT REF. NUMBER	21025
		SCALE:	AS SHOWN
		PRINT SIZE:	ISO A2 (420.00x594.00 mm)-landscape
		PRINT DATE:	29/05/2024

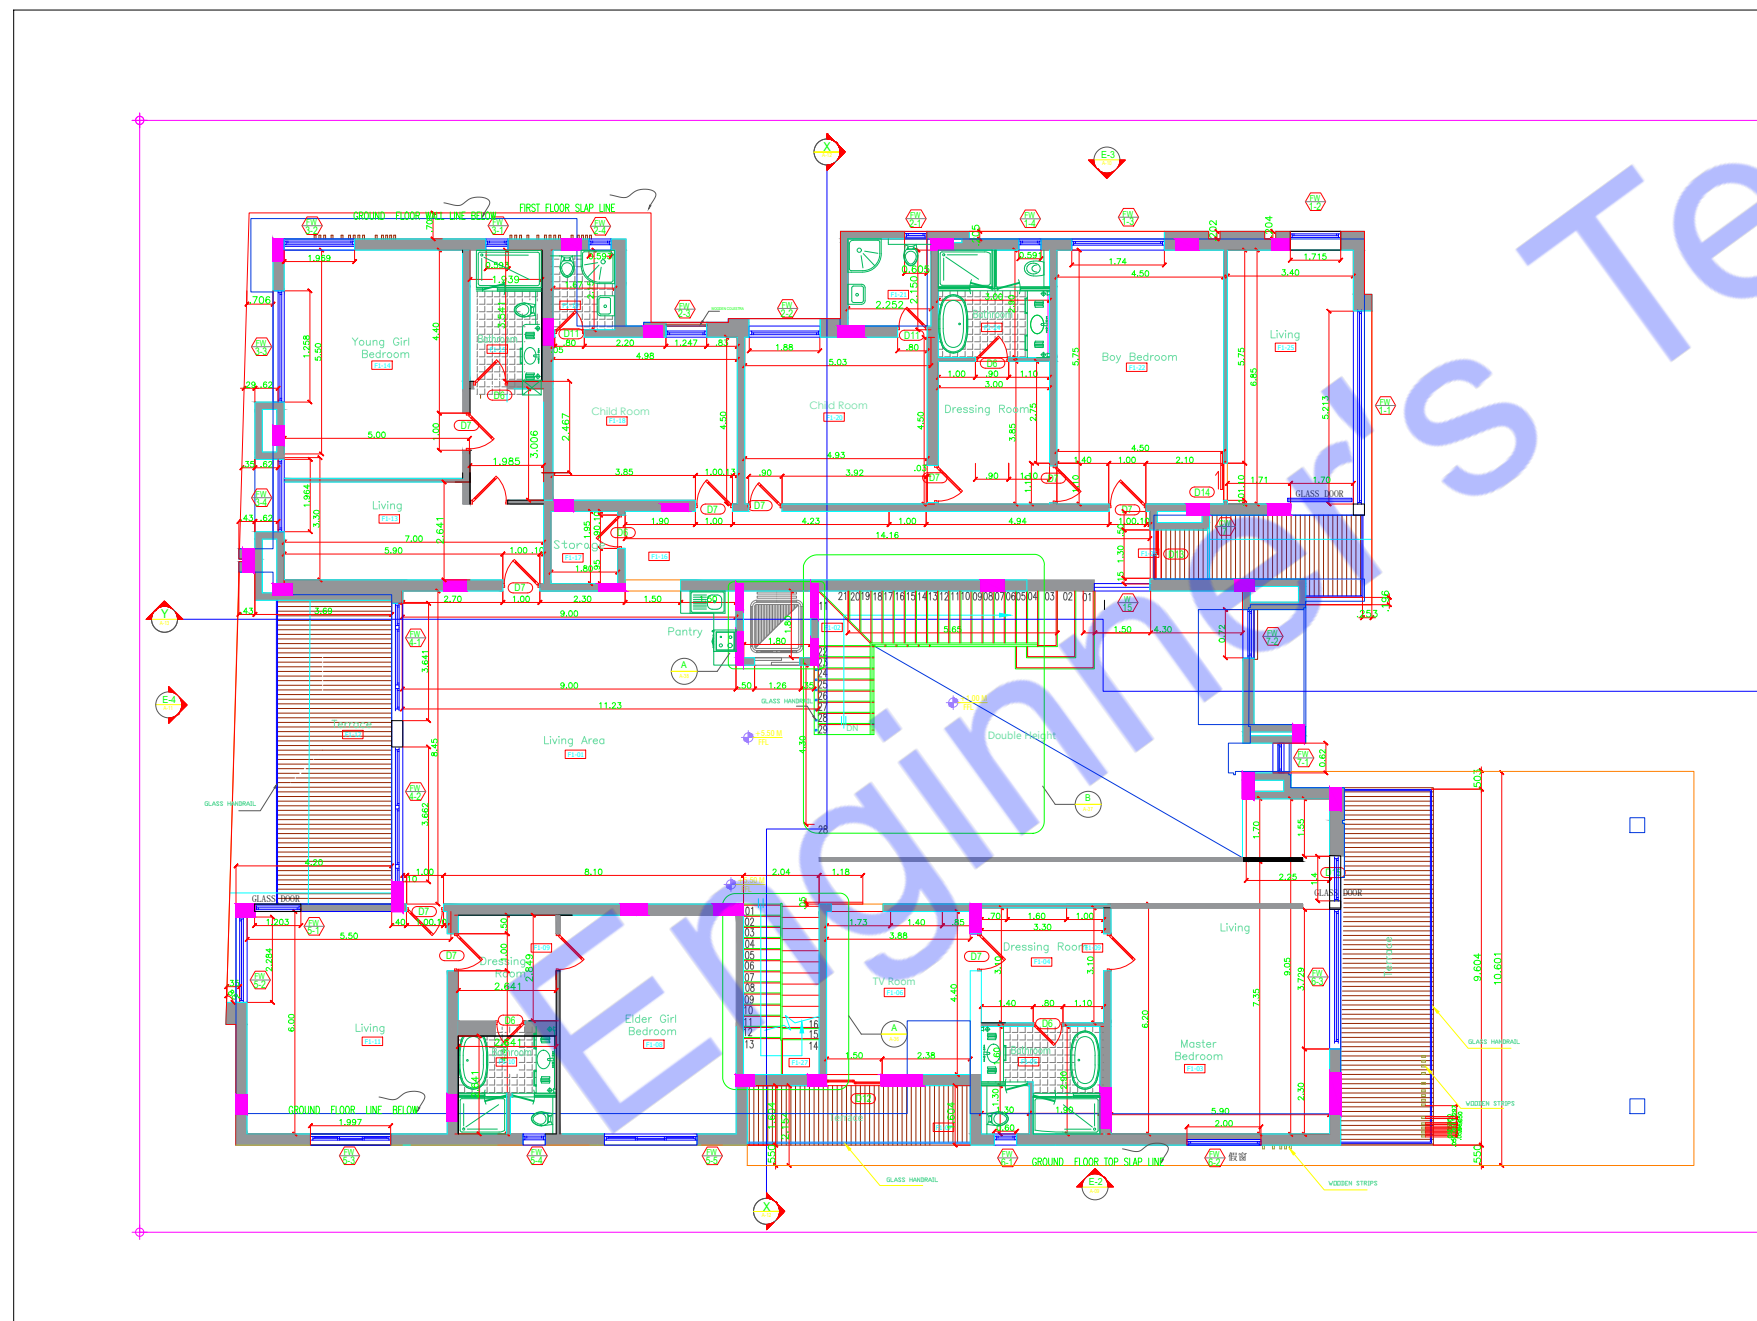

FIRST FLOOR LAYOUT PLAN

NORTH DIRECTION




NOTES:

THIS DRAWING IS THE COPYRIGHT OF D.C. AND MUST NOT BE
REPRODUCED, COPIED OR USED WITHOUT THE
CONSULTANTS AUTHORITY

- ALL DIMENSIONS ARE IN METRES UNLESS OTHERWISE INDICATED
- ANY DISCREPANCIES IN THIS DRAWING TO BE BROUGHT TO THE
IMMEDIATE NOTICE OF THE ARCHITECT
- DRAWING NOT TO BE SCALED
- ALL EXISTING DIMENSIONS / L/VLS ETC INDICATED ON DWGS TO
BE
VERIFIED ON SITE
- ALL WORKS ARE TO BE CARRIED OUT IN ACCORDANCE WITH
THE RELEVANT SAUDI BUILDING CODES (SBC 2016) OF PRACTICE
AND ALSO TO MEET THE LOCAL AUTHORITY REQUIREMENTS.

CONTRACTOR HAS TO PREPARE FULLY COORDINATED SHOP DRAWINGS INCORPORATING ALL OF THE EQUIPMENT REQUIRED (INCLUDING ALL OF THE CLIENT'S FREE ISSUE EQUIPMENT) FOR THE CONSULTANT'S REVIEW AND COMMENT.

KEY PLAN

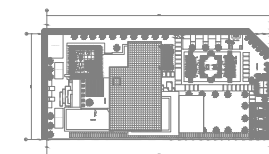

LEGEND & TABLES

	FINAL WORKING DRAWINGS	24-05-2021
REV.NO	DESCRIPTION	DATE
Status		

PROJECT NAME AND LOCATION

MAIN OFFICE - DESIGNER :	
--------------------------	--

CJO
DESIGN STUDIO

PARTNER OFFICE-WORKING DRAWING

**HIGH RISE
ENGINEERING OFFICE**
Egypt - Alexandria
+201554557209

WWW.HIGHRISEME.COM



CLIENT

MR. MOHAMED ALI

LOCATION	TOWN PLAN NO.	LOT NO.	BLOCK NO.
DHOFAR 020-930E/AA 1610/		111.	A

Current Issue Signatures

Author		
--------	--	--

Checker		
---------	--	--

Assessor		

Approver		

BUILDING NAME:	VILLA
----------------	-------

DRAWING TITLE

FIRST FLOOR LAYOUT PLAN

[illegible]

FILE PATH: C:\Users\user\Desktop\المحامي محمد علي - 03-ELEC - MOHAMED ALI - REV 2 - 24-5-2021.dwg

SCALE	0	0.5	1	2	3	5
-------	---	-----	---	---	---	---

BAR	GRAPHIC SCALE	1 : 100
FOR APPROVAL		
HVAC DRAWING		

FOR APPROVAL	SHEET NO.	A	03
--------------	-----------	---	----


SHEET NO :	A	02
------------	---	----

	PROJECT REF. NUMBER	21025
--	---------------------	-------

	SCALE:	AS SHOWN
--	--------	----------

	PRINT SIZE:	ISO A2 (420.00x594.00 mm)-landscape
--	-------------	--------------------------------------

PRINT DATE:	29/05/2024
-------------	------------

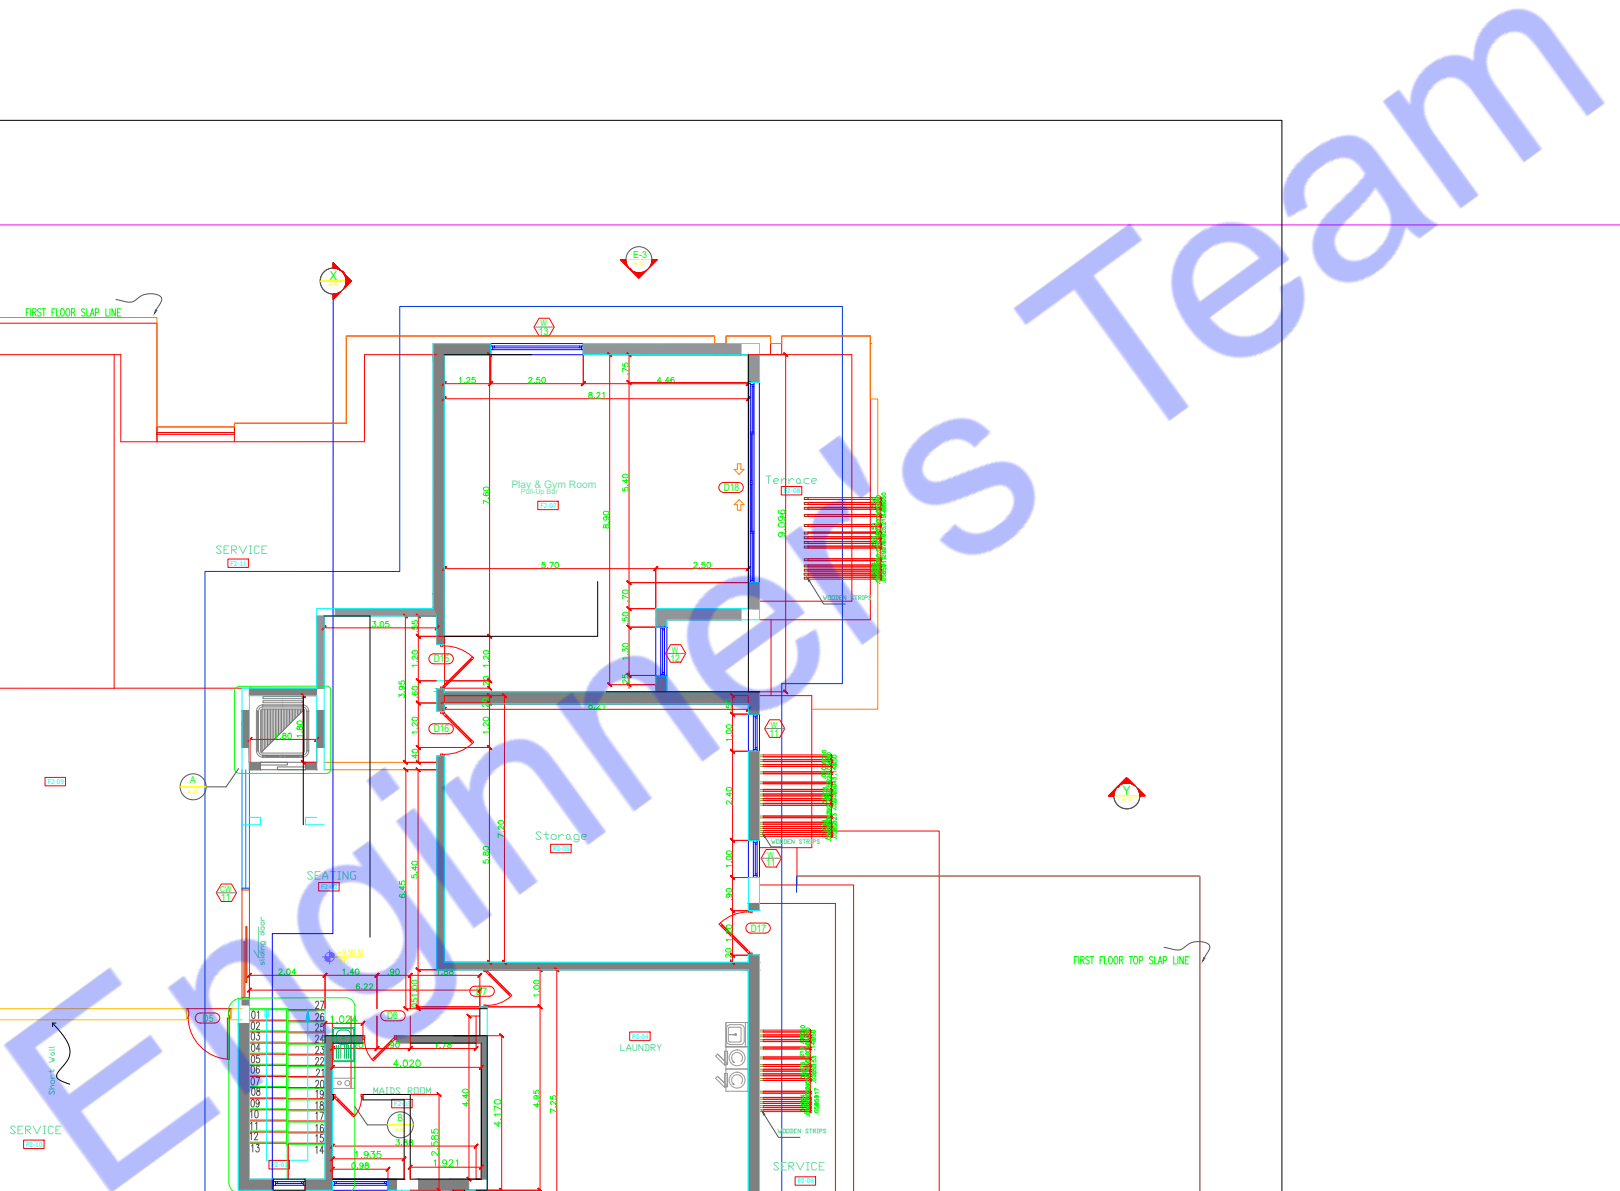

THIS DRAWING IS THE COPYRIGHT OF D.C. AND MUST NOT BE RETAINED, COPIED OR USED WITHOUT THE CONSULTANT'S AUTHORITY

ALL DIMENSIONS ARE IN METRES UNLESS OTHERWISE INDICATED

ANY DISCREPANCIES IN THIS DRAWING TO BE BROUGHT TO THE IMMEDIATE NOTICE OF THE ARCHITECT

DRAWING NOT TO BE SCALED

ALL EXISTING DIMENSIONS / LVLS ETC INDICATED ON DWGS TO BE VERIFIED ON SITE


ALL WORKS ARE TO BE CARRIED OUT IN ACCORDANCE WITH THE RELEVANT SAUDI BUILDING CODES (SBC 2016) OF PRACTICE AND ALSO TO MEET THE LOCAL AUTHORITY REQUIREMENTS.

KEY PLAN



PROJECT NAME AND LOCATION

MAIN OFFICE -DESIGNER :

 

HIGH RISE

CLIENT	
--------	--

MR. MOHAMED ALI

Current Issue Signatures

Author		
--------	--	--

Checker		
---------	--	--

Page 1 of 1		
-------------	--	--

BUILDING NAME: VILLA

DRAWING TITLE

SECOND FLOOR LAYOUT PLAN

FILE PATH: C:\Users\user\Desktop\03-ELEC - MOHAMED ALI - REV 2 -

SCALE	0	0.5	1	2	3	5
-------	---	-----	---	---	---	---

BAR	GRAPHIC SCALE		1 : 100
-----	---------------	--	---------

FOR APPROVAL			
	DATE: 10/10/2018	TIME: 10:00	02

SHEET NO. :	A	03
-------------	---	----

	PROJECT REF. NUMBER	21025
--	------------------------	-------

	SCALE:	AS SHOWN
--	--------	----------

PRINT SIZE:	ISO A2 (420.00x594.00 mm)-landscape
-------------	--------------------------------------

PRINT DATE:	29/05/2024
-------------	------------



Designed By Engr. Al Amin (MEP Engineer | Director - Engineer's Team LTD)

 support@engrteam.com

 <https://engrteam.com>

OUR SERVICES:

- MEP Plan Services
- HVAC Layout Plan
- Electrical Engineering Services
- Plumbing Engineering Services
- Fire protection & Security systems
- Specialized services

INFORMATION:

- Studio
- Contact Us
- Gift cards
- Privacy Policy
- Refund Policy
- Delivery Policy