


PLUMBING LEGEND	
	COLD WATER LINE
	HOT WATER LINE
	SEWER LINE
	VENT LINE
	GAS LINE
	FIRE LINE
	OIL LINE
	STEAM LINE
	ACID LINE
	WASTE LINE


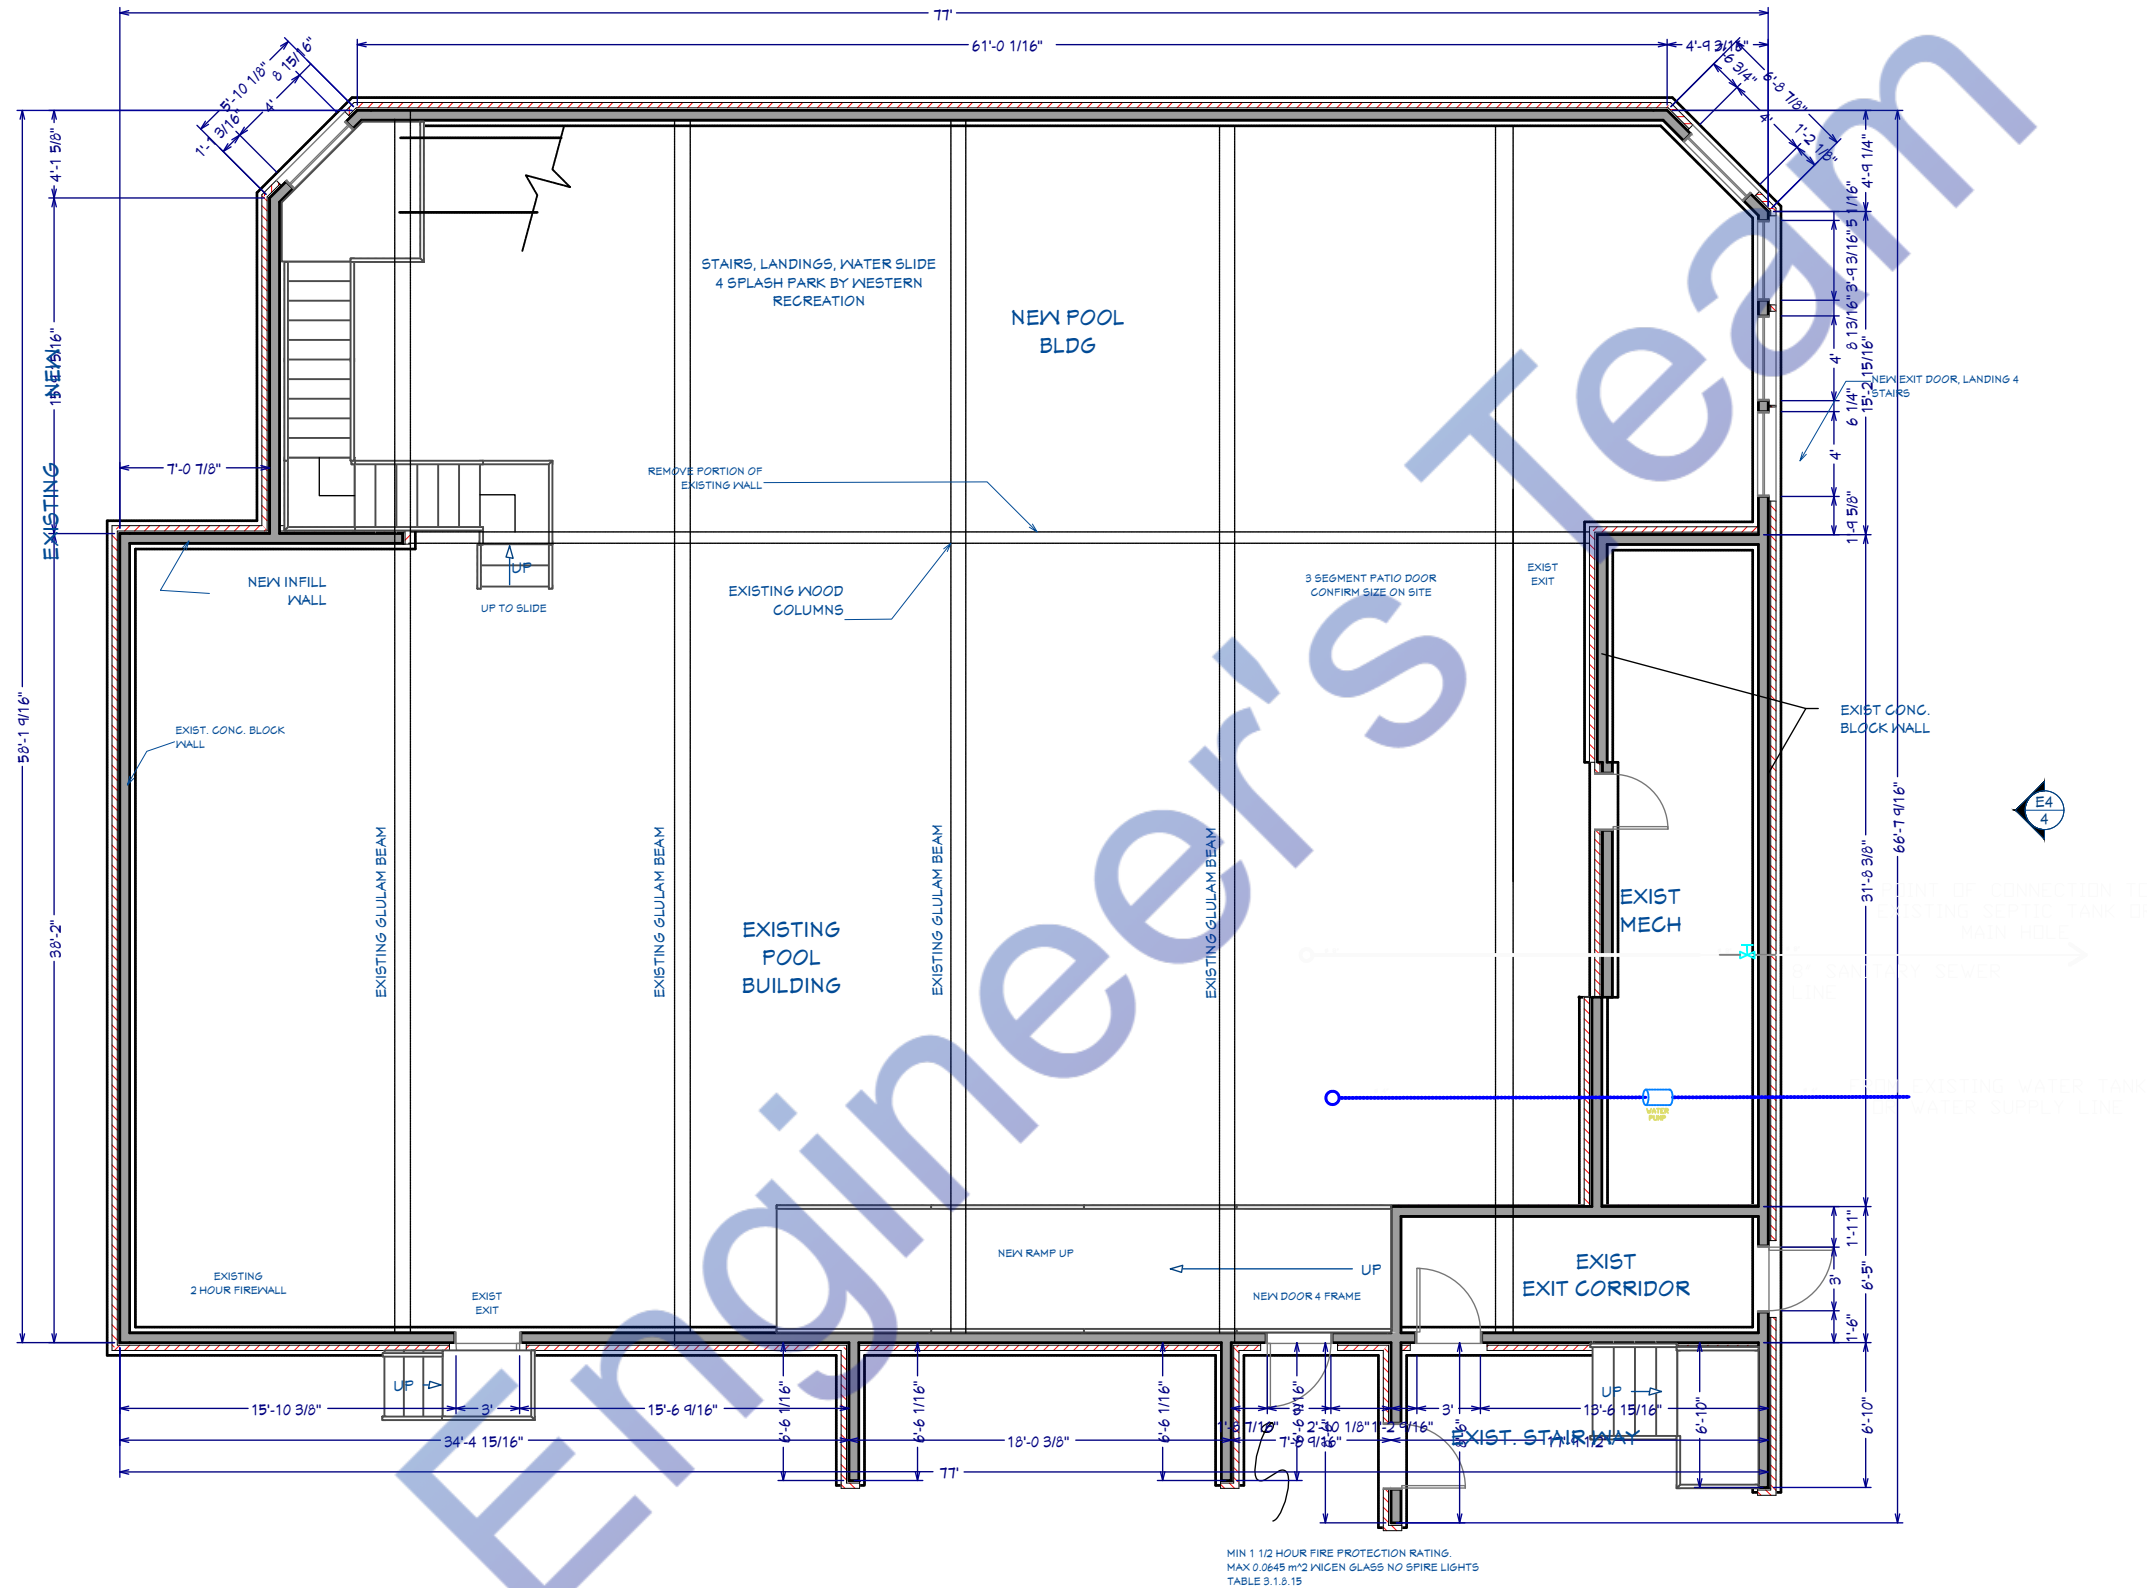

AIRPORT MOTOR INN/POOL
PATIO ADDITION
170 Murray Park Rd, Winnipeg, MB
R3J 3X5, Canada

PLUMBING PLAN

DRAWINGS BY:
ENGR. AL AMIN

DATE:

6/4/2024

SCALE:

1:100

SHEET:

A-9