
 


PLUMBING LEGEND	
	HEAT TRACE AND INSULATE PIPE
	COLD WATER
	HOT WATER
	SANITARY LINE BELOW GRADE
	SANITARY WASTE

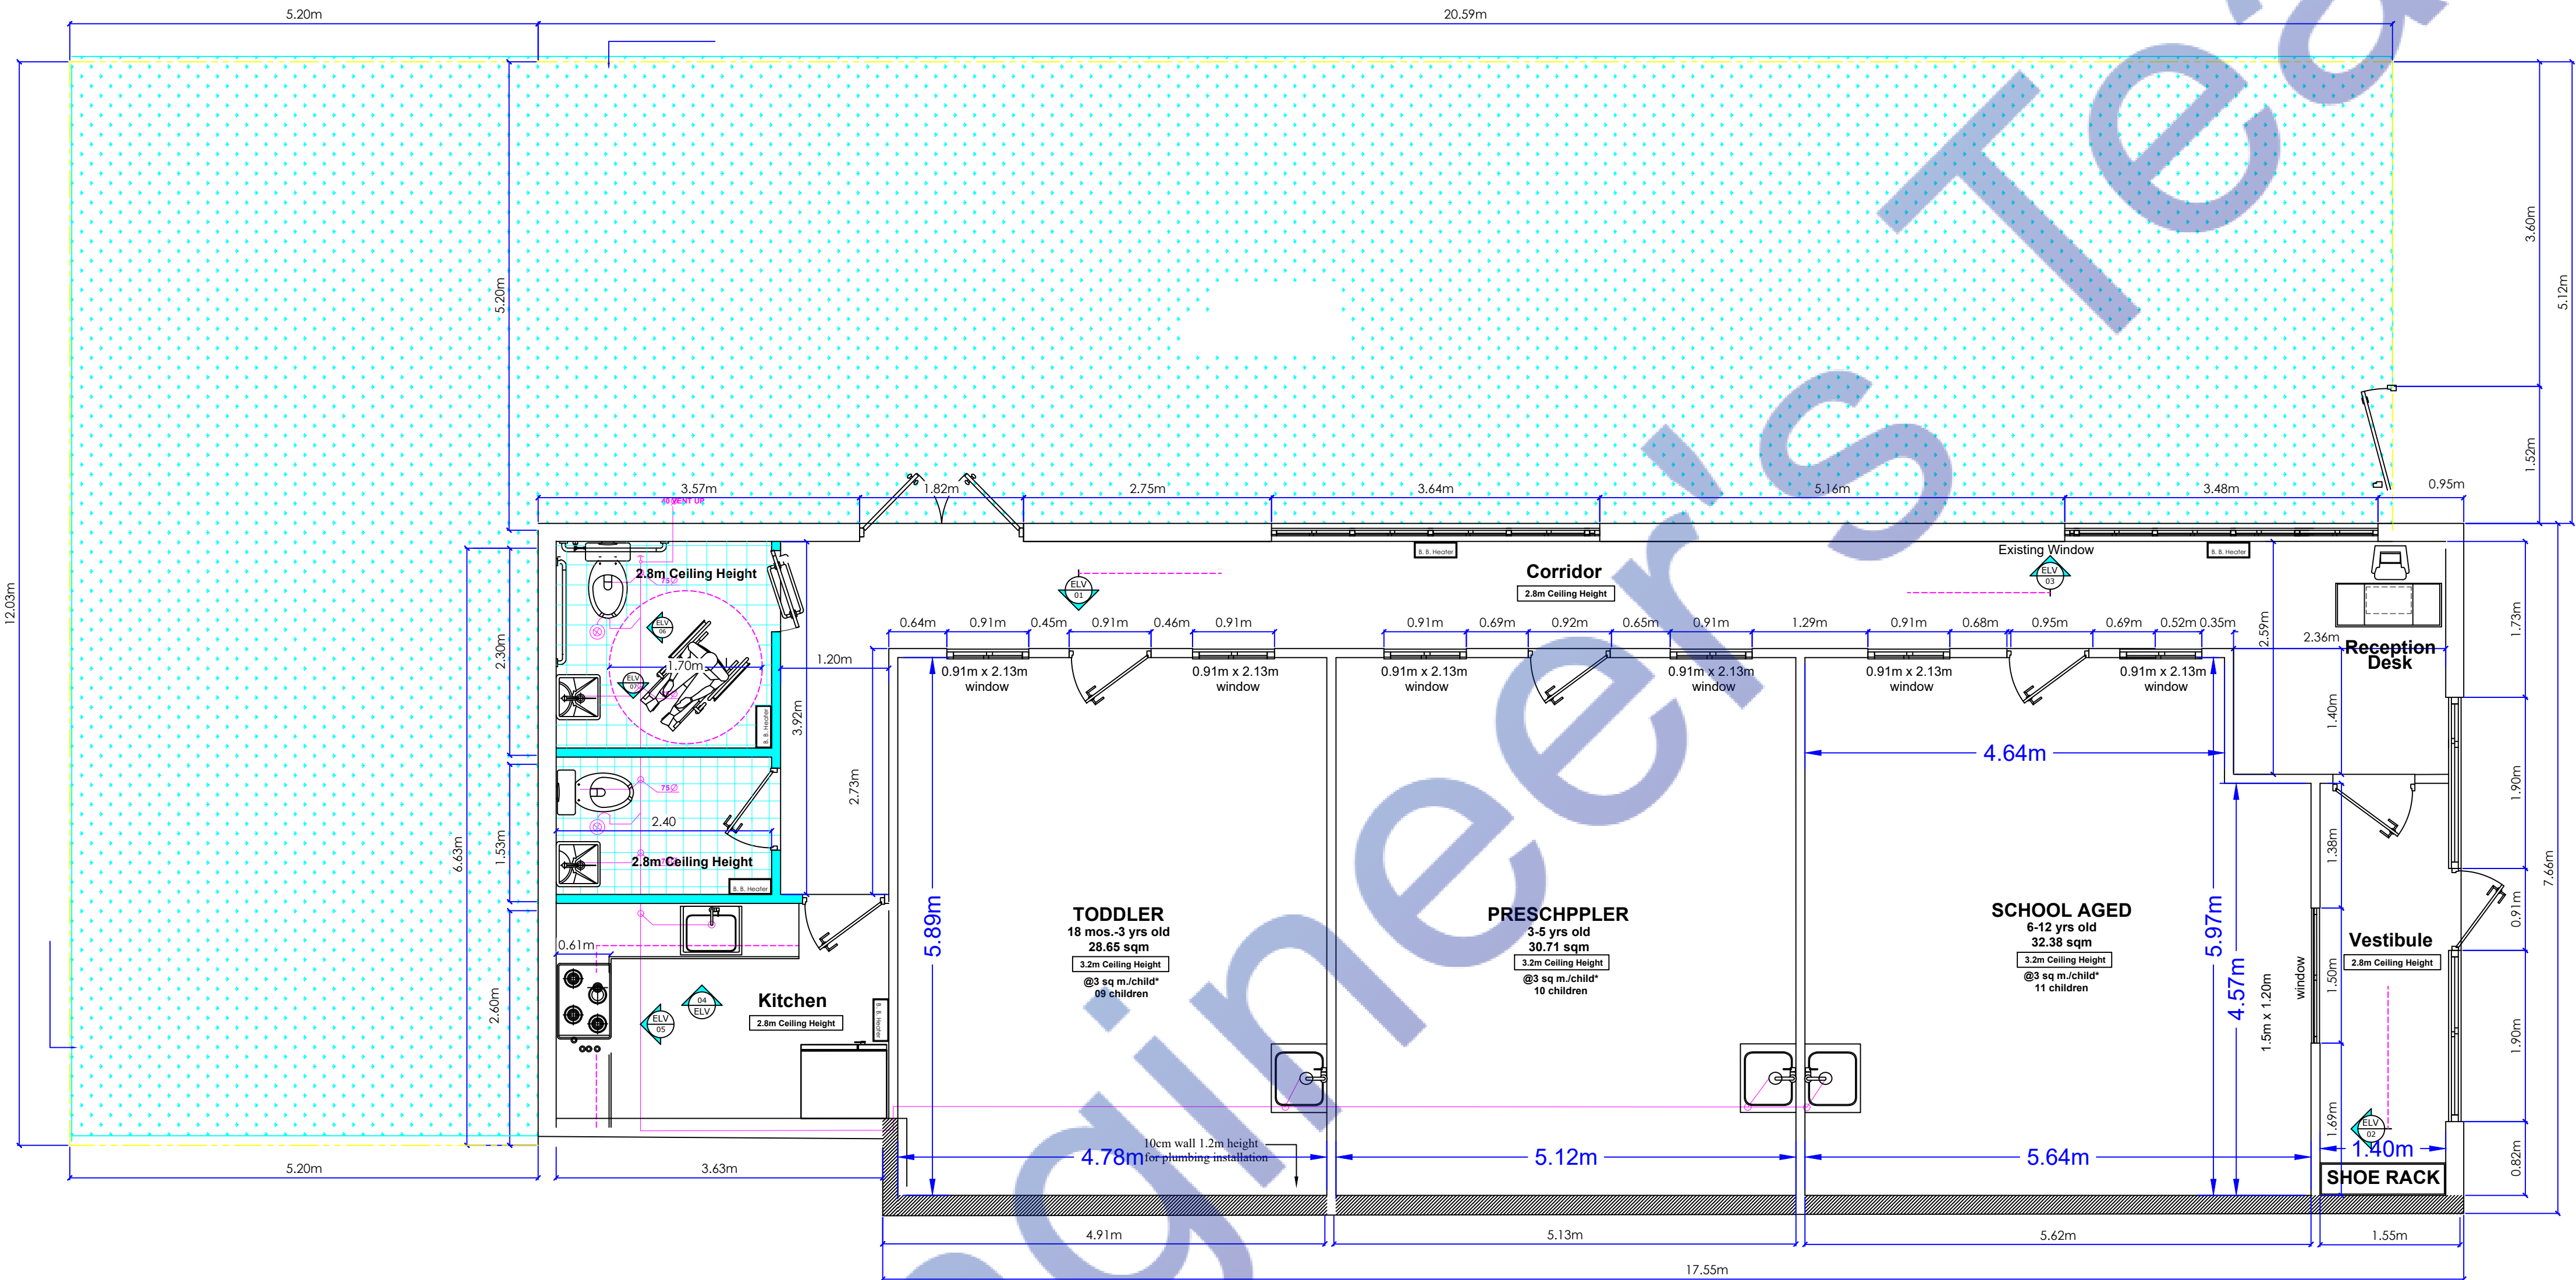

NOTES:


CONSULTANT:

Zmax Engineering & Consulting Ltd.
360 TaigaNova Crescent
Fort McMurray, AB T9K 0T4
admin@zmaxengineering.com
<http://zmaxengineering.com>


Phone:780-804-5959\780-880-7756

CONTACT:

Mohammed-Ali Al-Zabidi, P.Eng. MBA,PMP

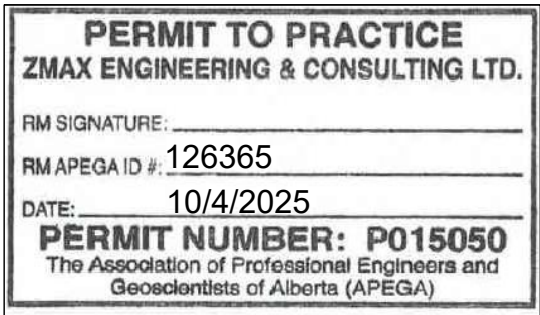

SEAL:

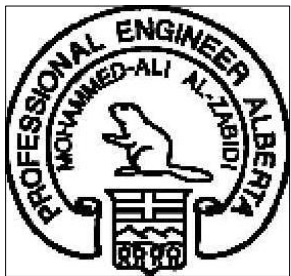

TITLE:

DRAINAGE LAYOUT

CLIENT/PROJECT:

Kidzonia Childcare Centre
Unit14-100 Real Martin Dr.
Fort McMurray,AB

DATE: 10 April 2025

DESCRIPTION:
Issue For BP:

REVISION#
01

SCALE

1:100

PAGE NO:


M100

PREPARED BY: OS
APPROVED BY: MA



Watermarkly

PLUMBING LEGEND	
	HEAT TRACE AND INSULATE PIPE
	COLD WATER
	HOT WATER
	SANITARY LINE BELOW GRADE
	SANITARY WASTE

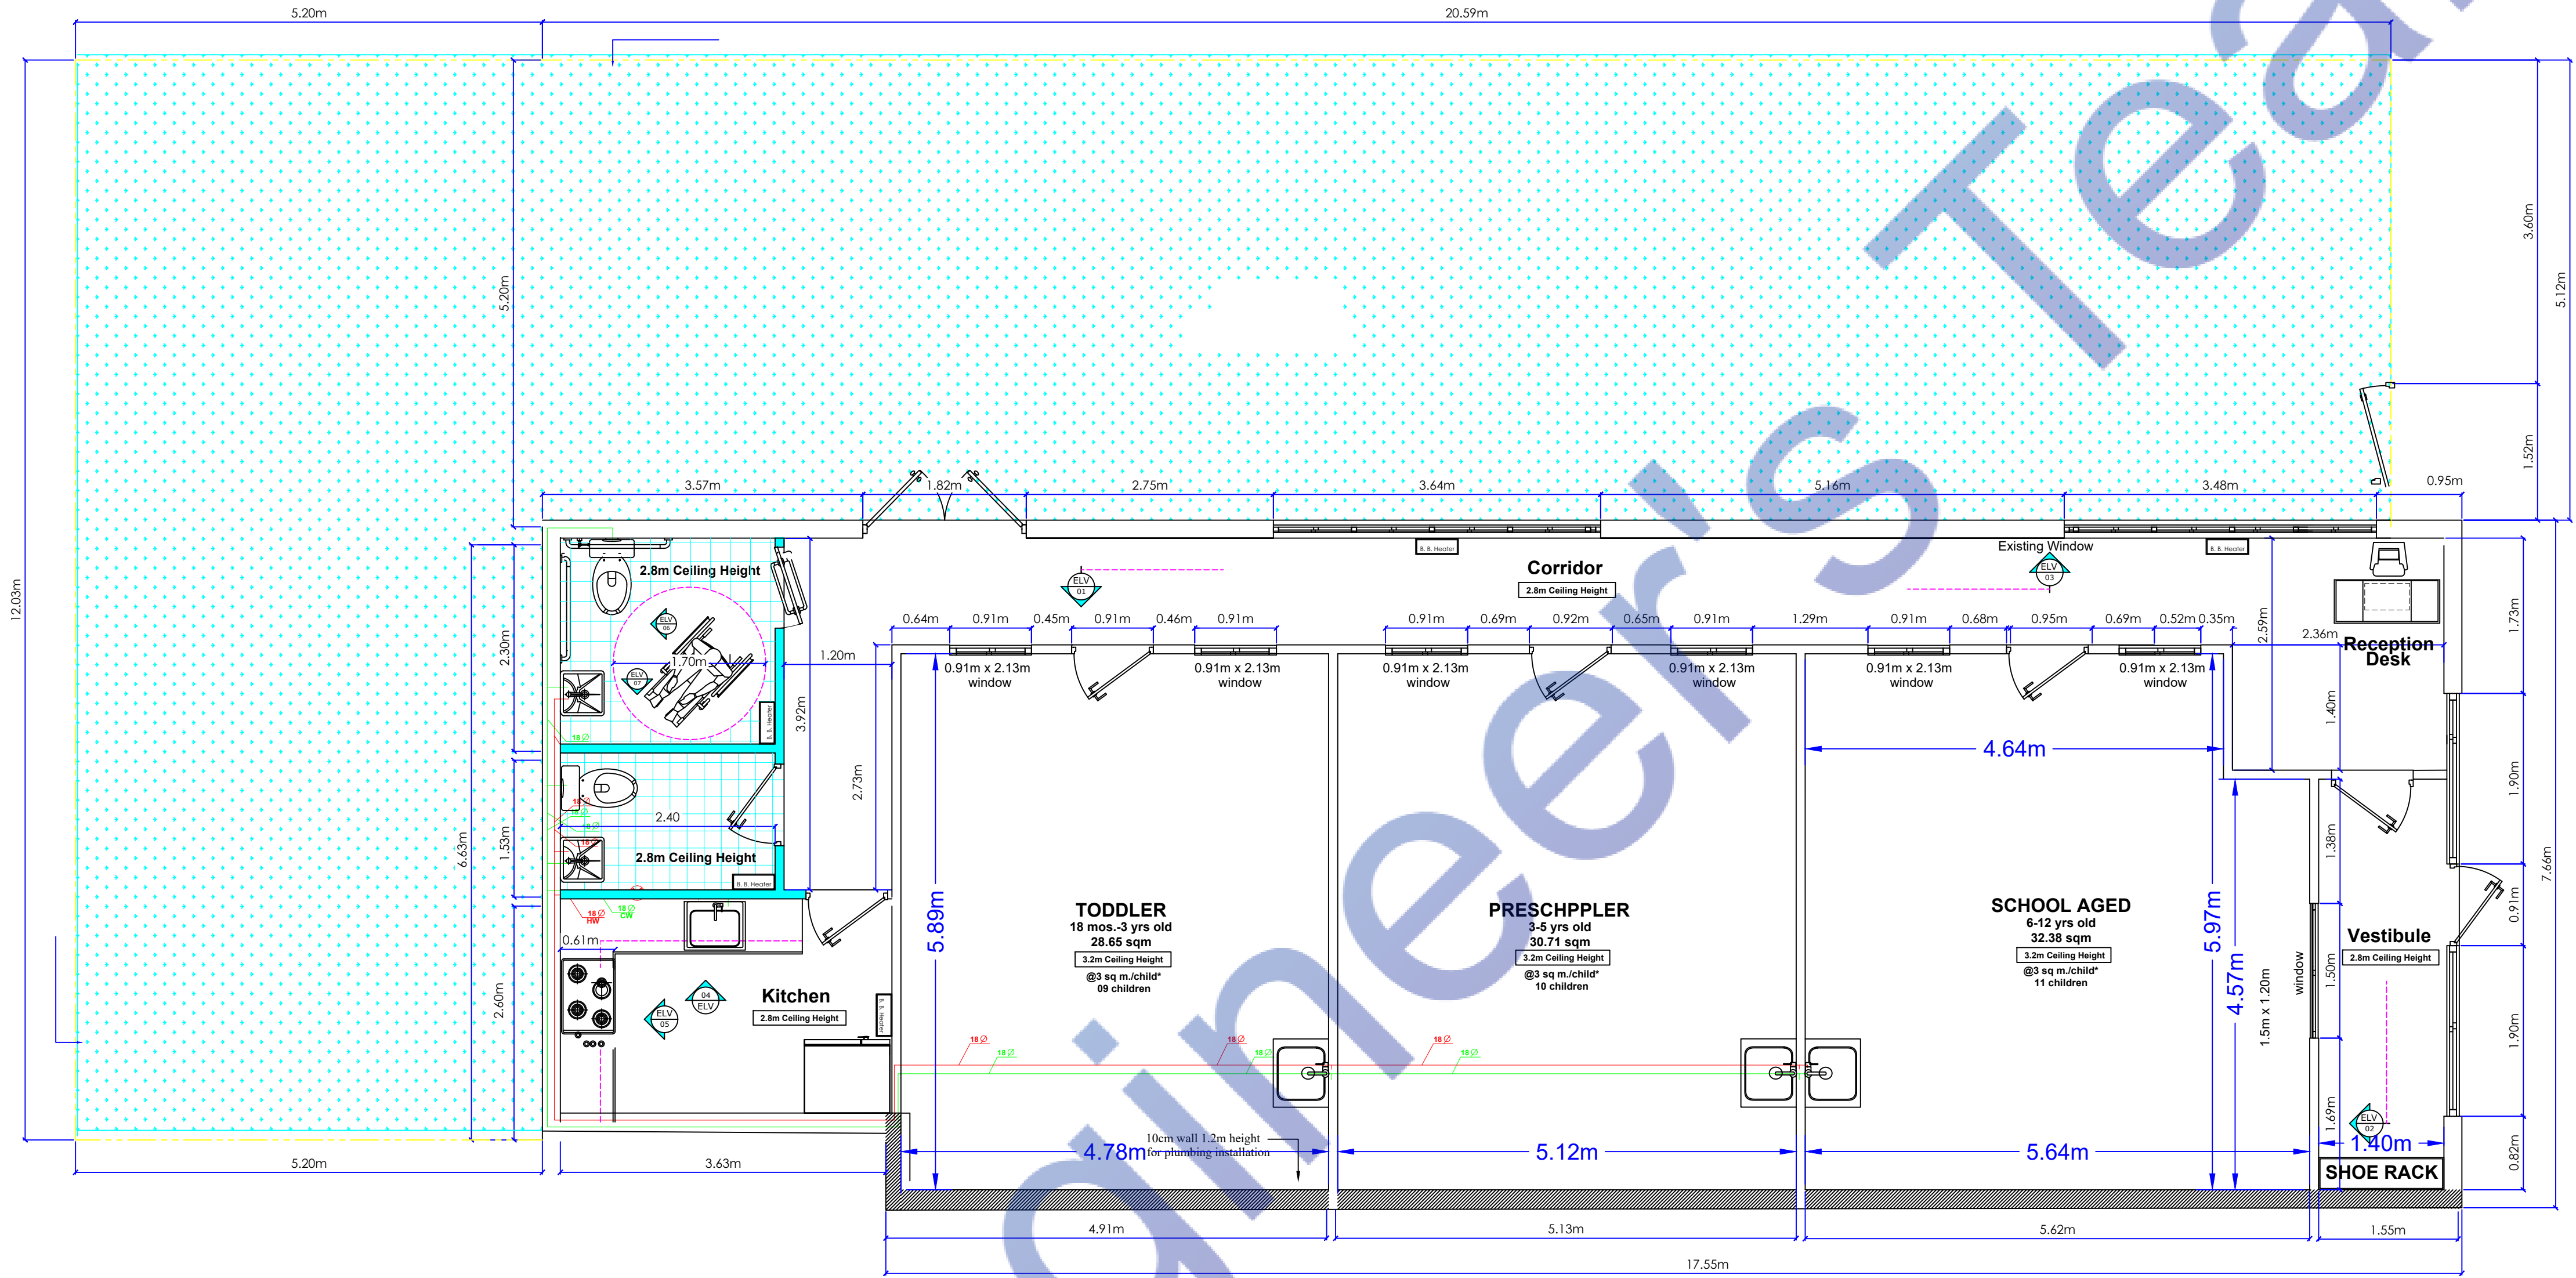

NOTES:


CONSULTANT:

Zmax Engineering & Consulting Ltd.
360 TaigaNova Crescent
Fort McMurray, AB T9K 0T4
admin@zmaxengineering.com
<http://zmaxengineering.com>

Phone:780-804-5959\780-880-7756

CONTACT:

Mohammed-Ali Al-Zabidi, P.Eng. MBA,PMP

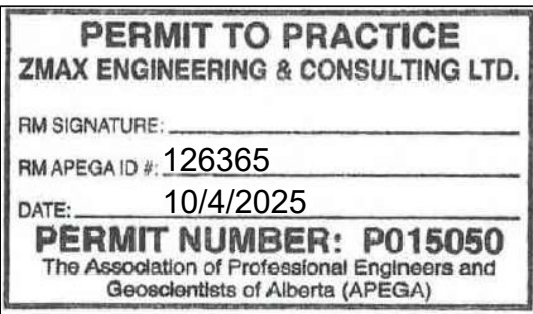

SEAL:



TITLE:

HOT & COLD WATER LINES

CLIENT/PROJECT:

Kidzonia Childcare Centre
Unit14-100 Real Martin Dr.
Fort McMurray,AB

DATE: 10 April 2025

DESCRIPTION:
Issue For BP:

REVISION#
01

SCALE

1:100

PAGE NO:

M200

PREPARED BY: OS

APPROVED BY: MA



Watermarkly