



	GAS LINE
	SEWER PIPE
	HOSE BIB
	GATE VALVE
	COLD WATER
	WARM WATER SUPPLY

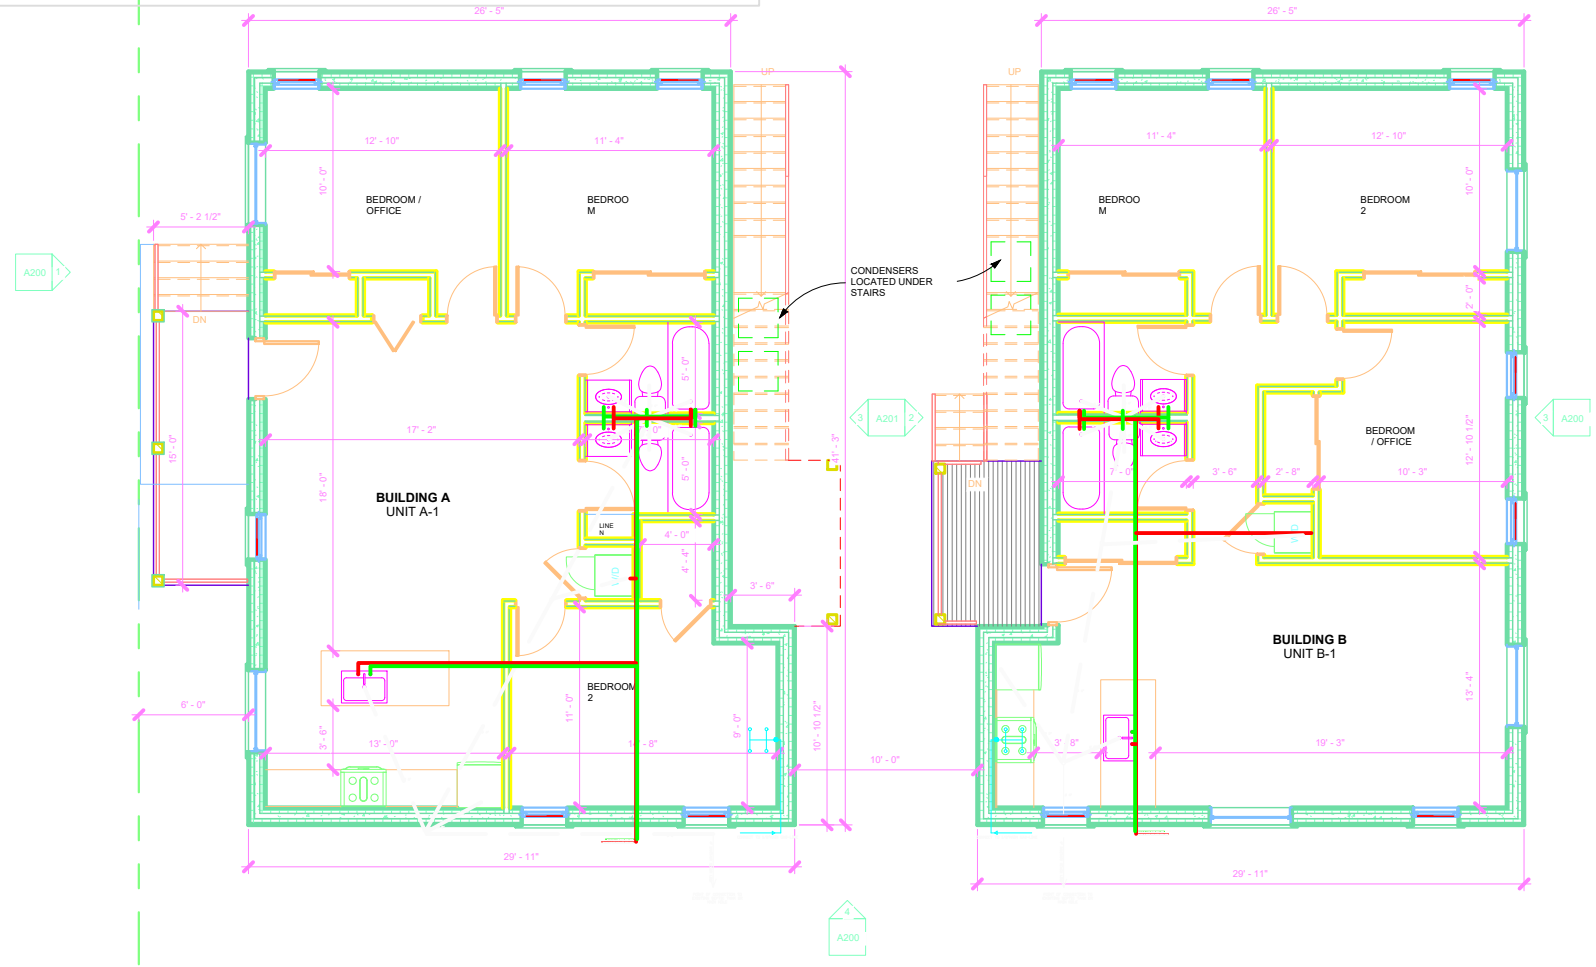

First Floor

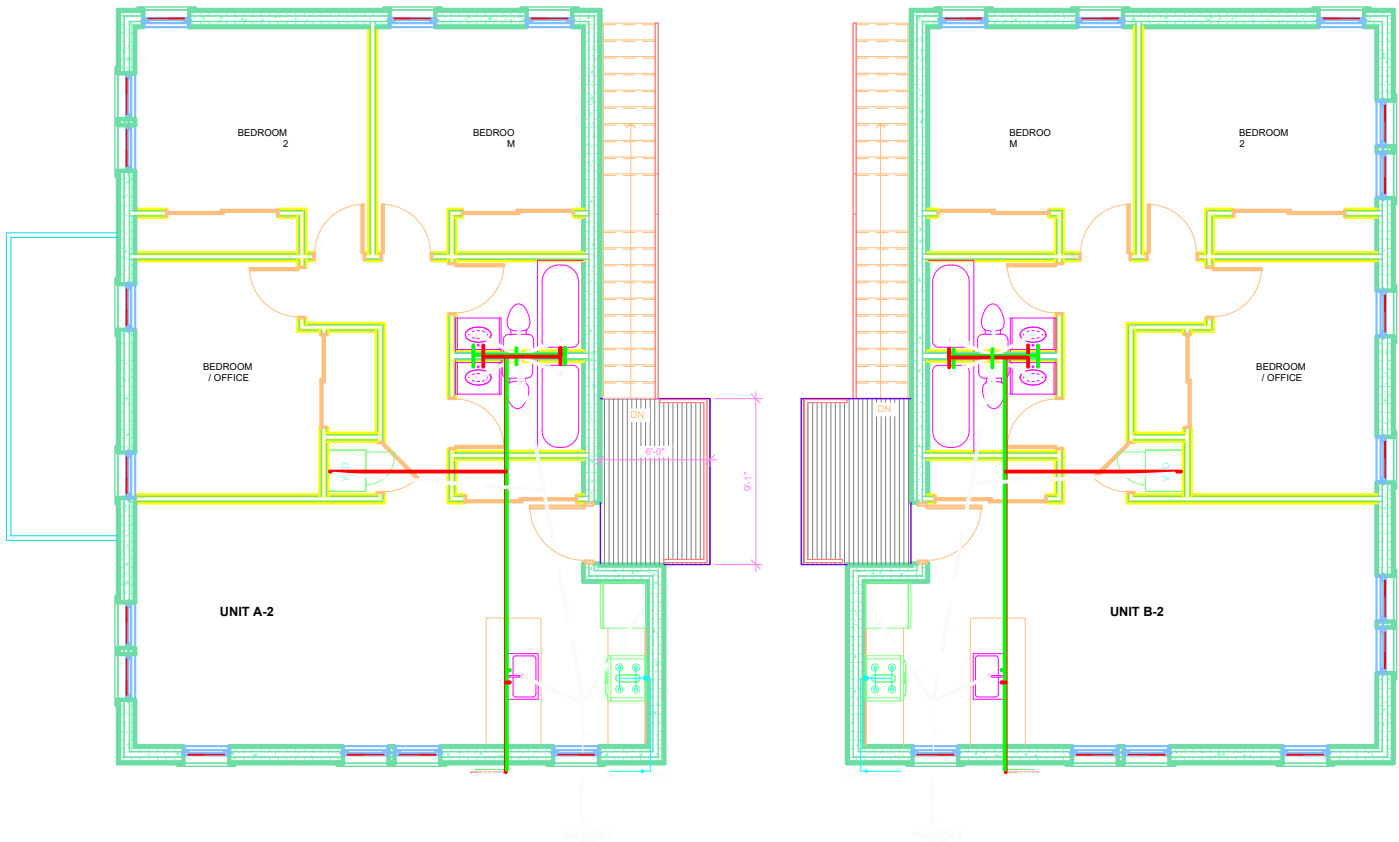

Second Floor