



	GAS LINE
	SEWER PIPE
	HOSE BIB
	GATE VALVE
	COLD WATER
	WARM WATER SUPPLY

PROPOSED LOCATION OF UNDERGROUND REINFORCED CONCRETE MANHOLE WITHIN 10' x 10' x 8' DEEP


PROPOSED LOCATION OF UNDERGROUND RECYCLING CENTER TANK TO BE PLACED UP IN THE POOL AREA SHALL CONFORM TO THE APPLICABLE CODES

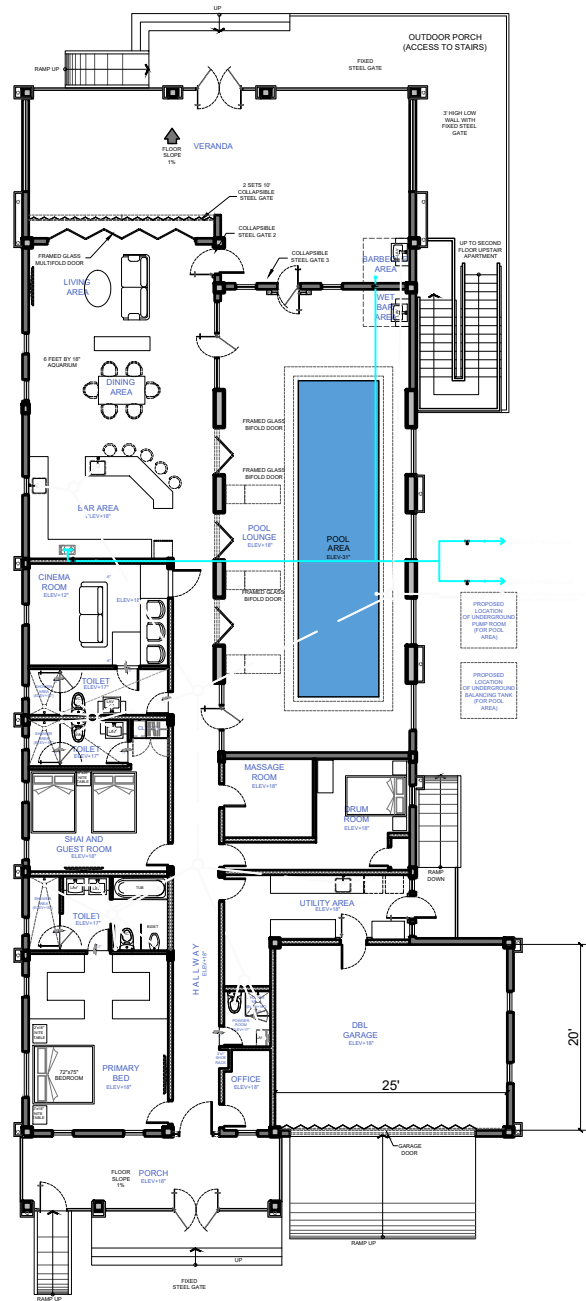

1 GROUND FLOOR PLAN
AS-BUILT SCALE: 1:5

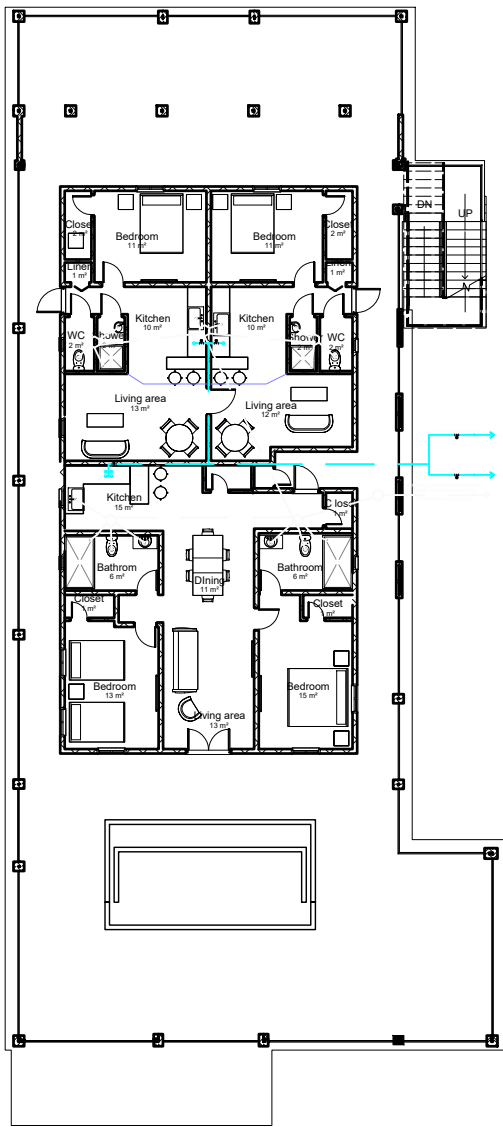

2 LEVEL 1 - FIRST FLOOR PLAN
1 : 100

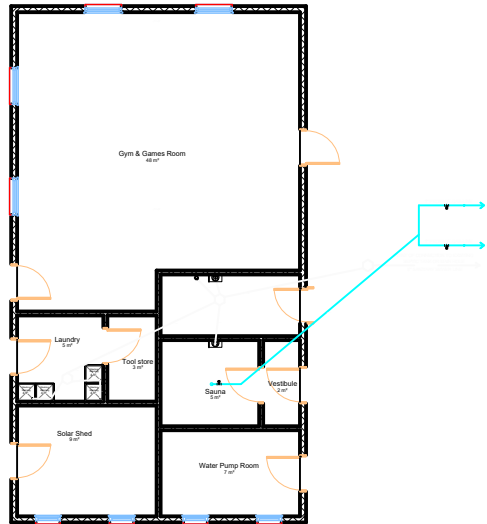

2 OUTBUILDING
1 : 100

NOTES

Contractor to check all dimensions and levels on site prior to commencement of construction work on site.

Any discrepancies or variations are to be notified to the Designer before work commences.

Do not scale drawings for measurement.

This drawing and copyrights therein are the property of Designer and may not be used or reproduced without his consent.

Foundations, floors, walls, roof and stairs construction to Structural Engineer's Design and Details

Rev	Description	Drawn By	Date
Drawing Title GROUND & FIRST FLOOR PLUMBING LAYOUT PLANS			
Project MARK STEVEN HOUSE CARDIFF HALL, ST. ANNS			
Signature Date Drawn By: MM AUGUST 2023			
Checked: Authorised:			
Project No. JAM/232 CONCEPT DESIGN	Drawing Status	Scale (at A1) 1 : 100	Revision
Drawing No.	JAM/276/03		